

# 113 Garfield Court


REVISIONS	

**Const. Set**  
 Date: NOV. 09, 2017  
 Job Number: -  
 Drafting: P LYNCH  
 Approval: PDL

SHEET NUMBER:





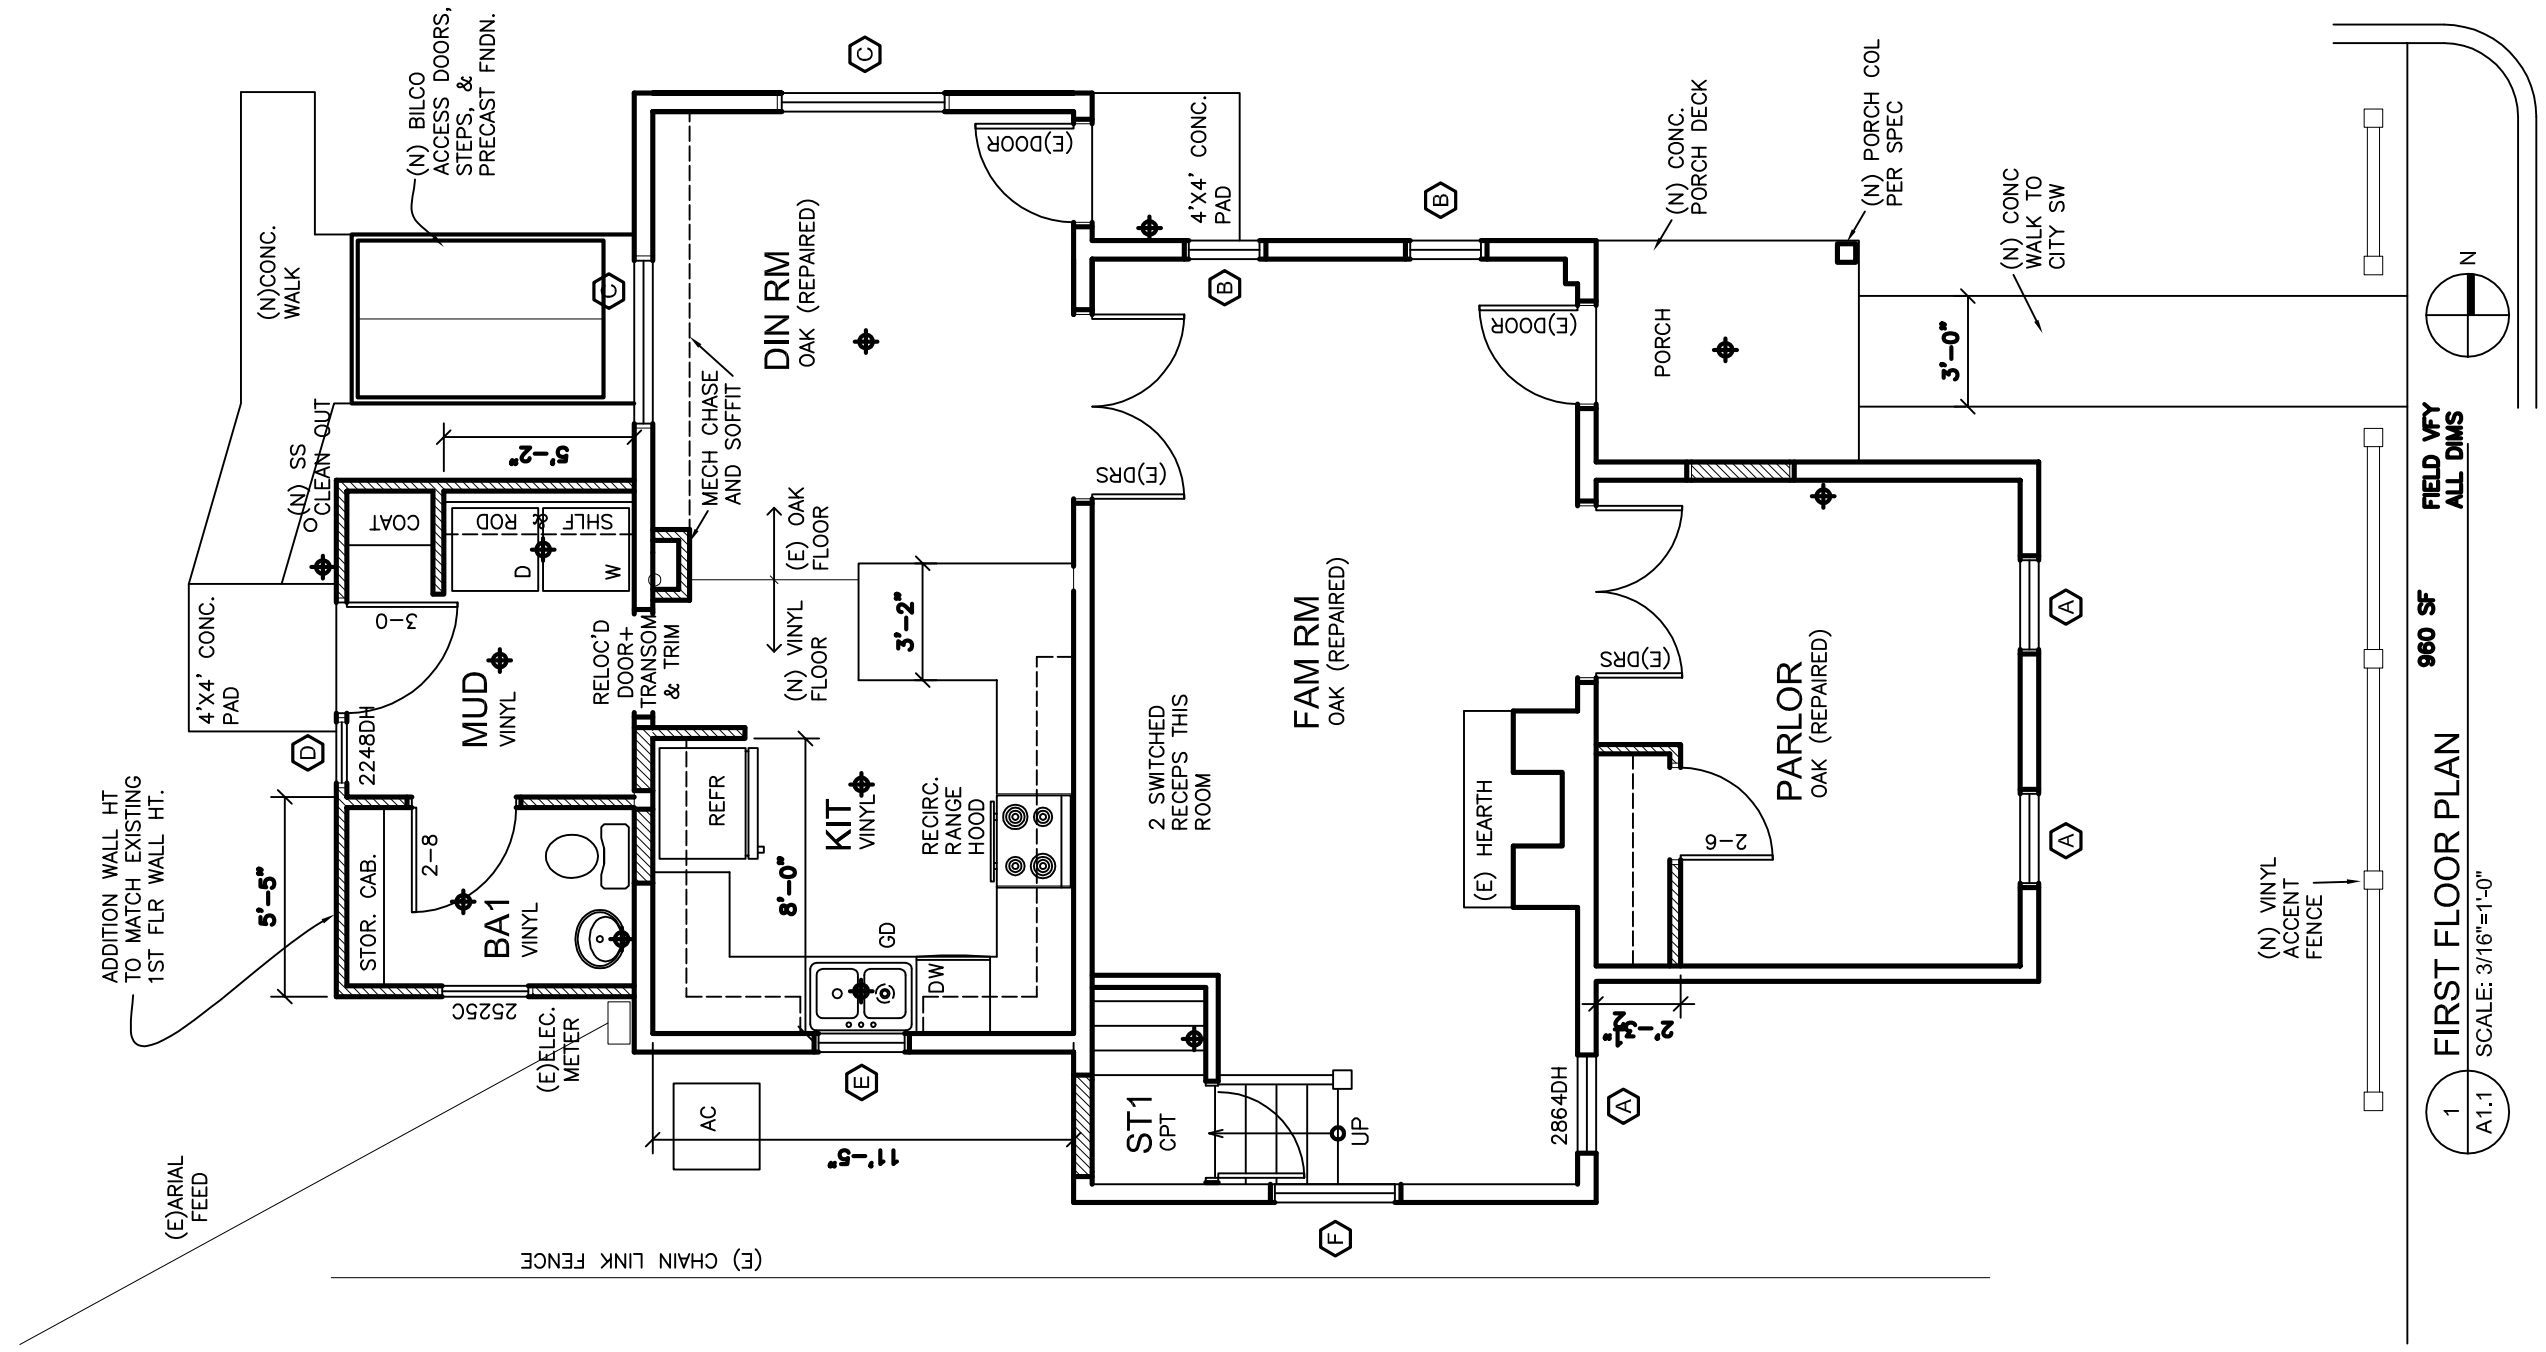




1 FIRST FLOOR PLAN 960 SF FIELD VFY ALL DIMS  
 A1.1 SCALE: 3/16"=1'-0"

# 113 Garfield Court

REVISIONS	

Const. Set  
 Date: NOV. 09, 2017  
 Job Number: -  
 Drafting: P LYNCH  
 Approval: PDL

SHEET NUMBER:

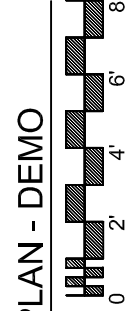 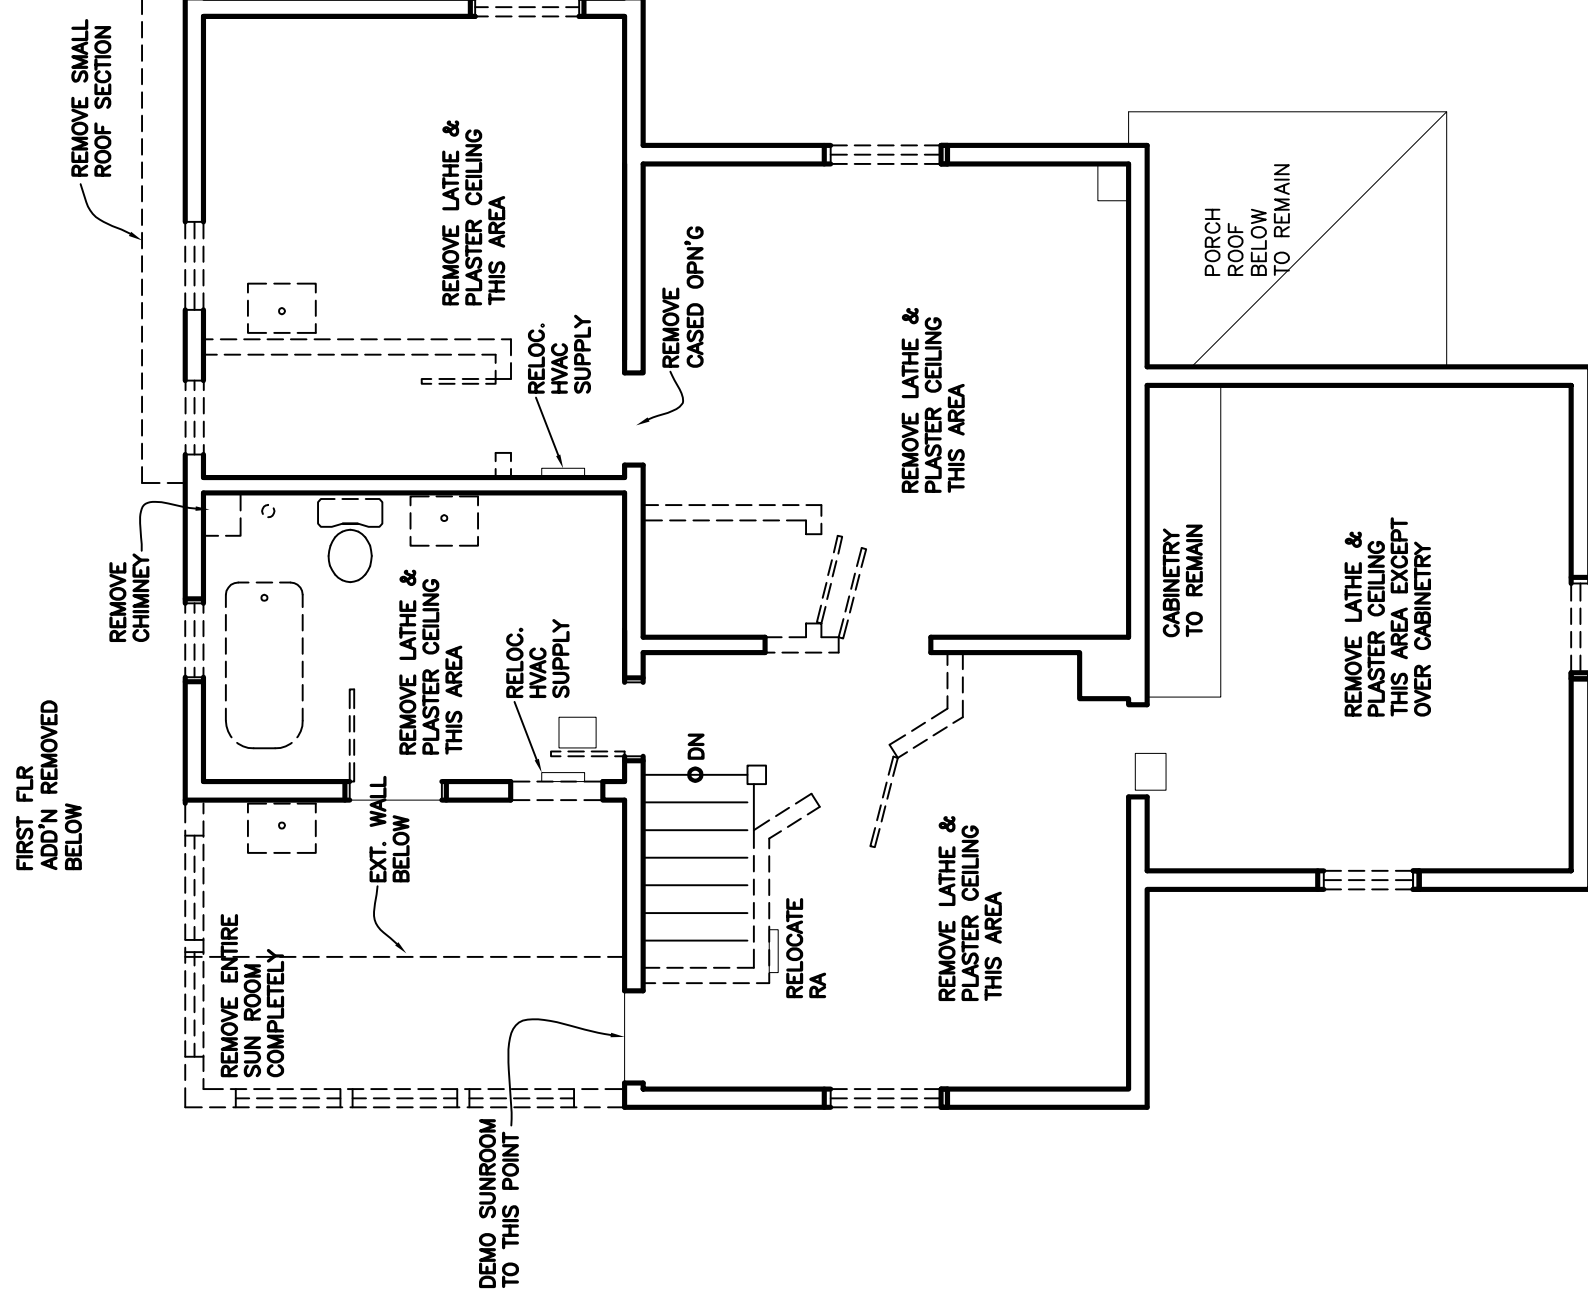



1 SECOND FLOOR PLAN - DEMO  
SCALE: 3/16"=1'-0"

# 113 Garfield Court

REVISIONS	

Const. Set  
Date: NOV. 09, 2017  
Job Number: -  
Drafting: P LYNCH  
Approval: PDL

SHEET NUMBER:

 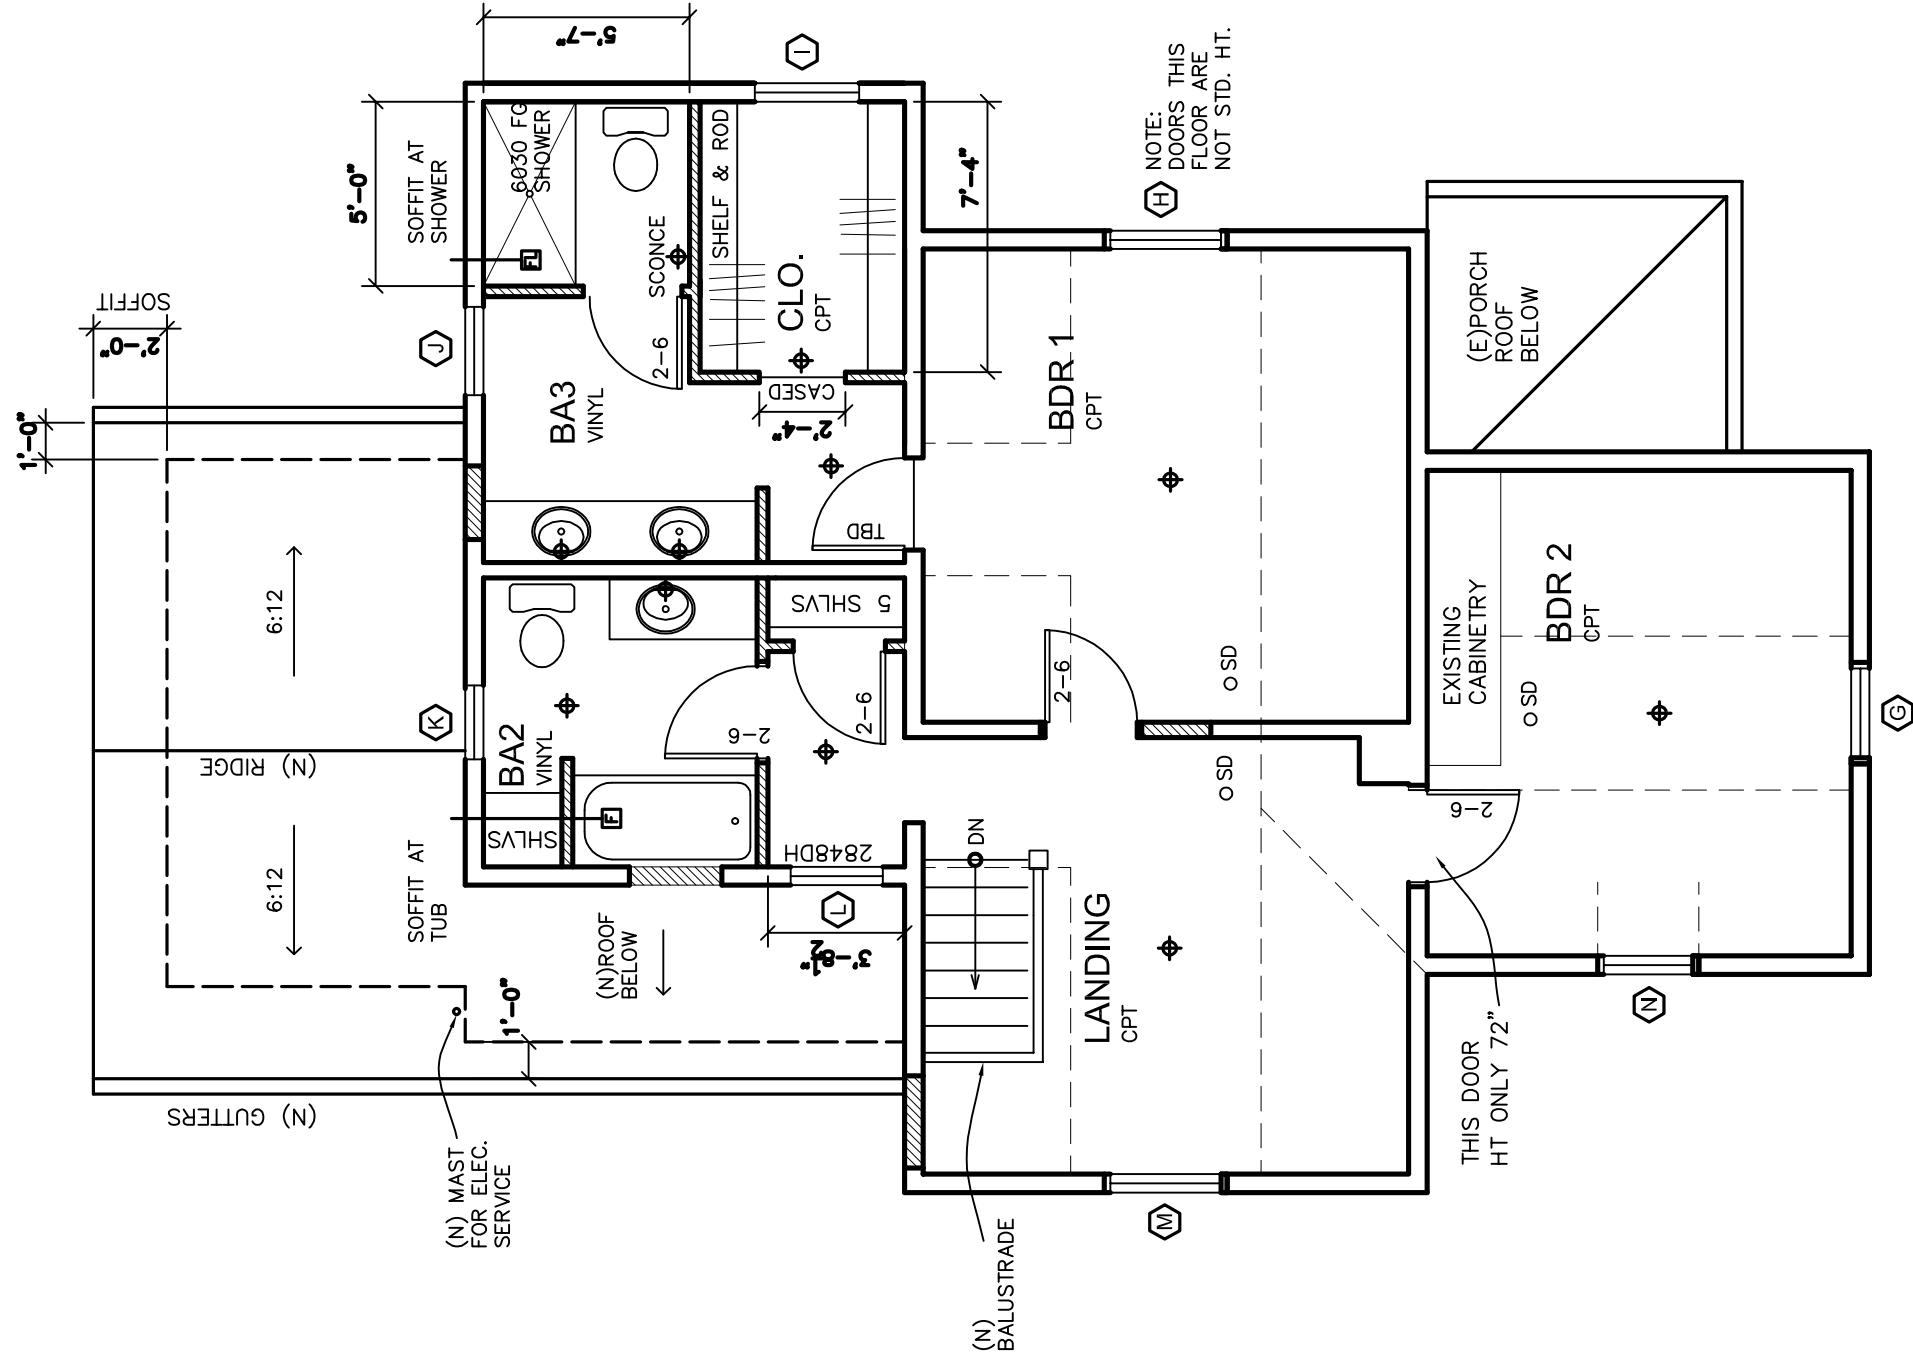




# 113 Garfield Court

NO.	REVISIONS

Const.  
Set

Date: NOV. 09, 2017  
Job Number: -  
Drafting: P LYNCH  
Approval: PDL

SHEET NUMBER:

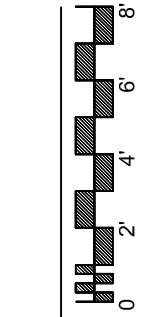 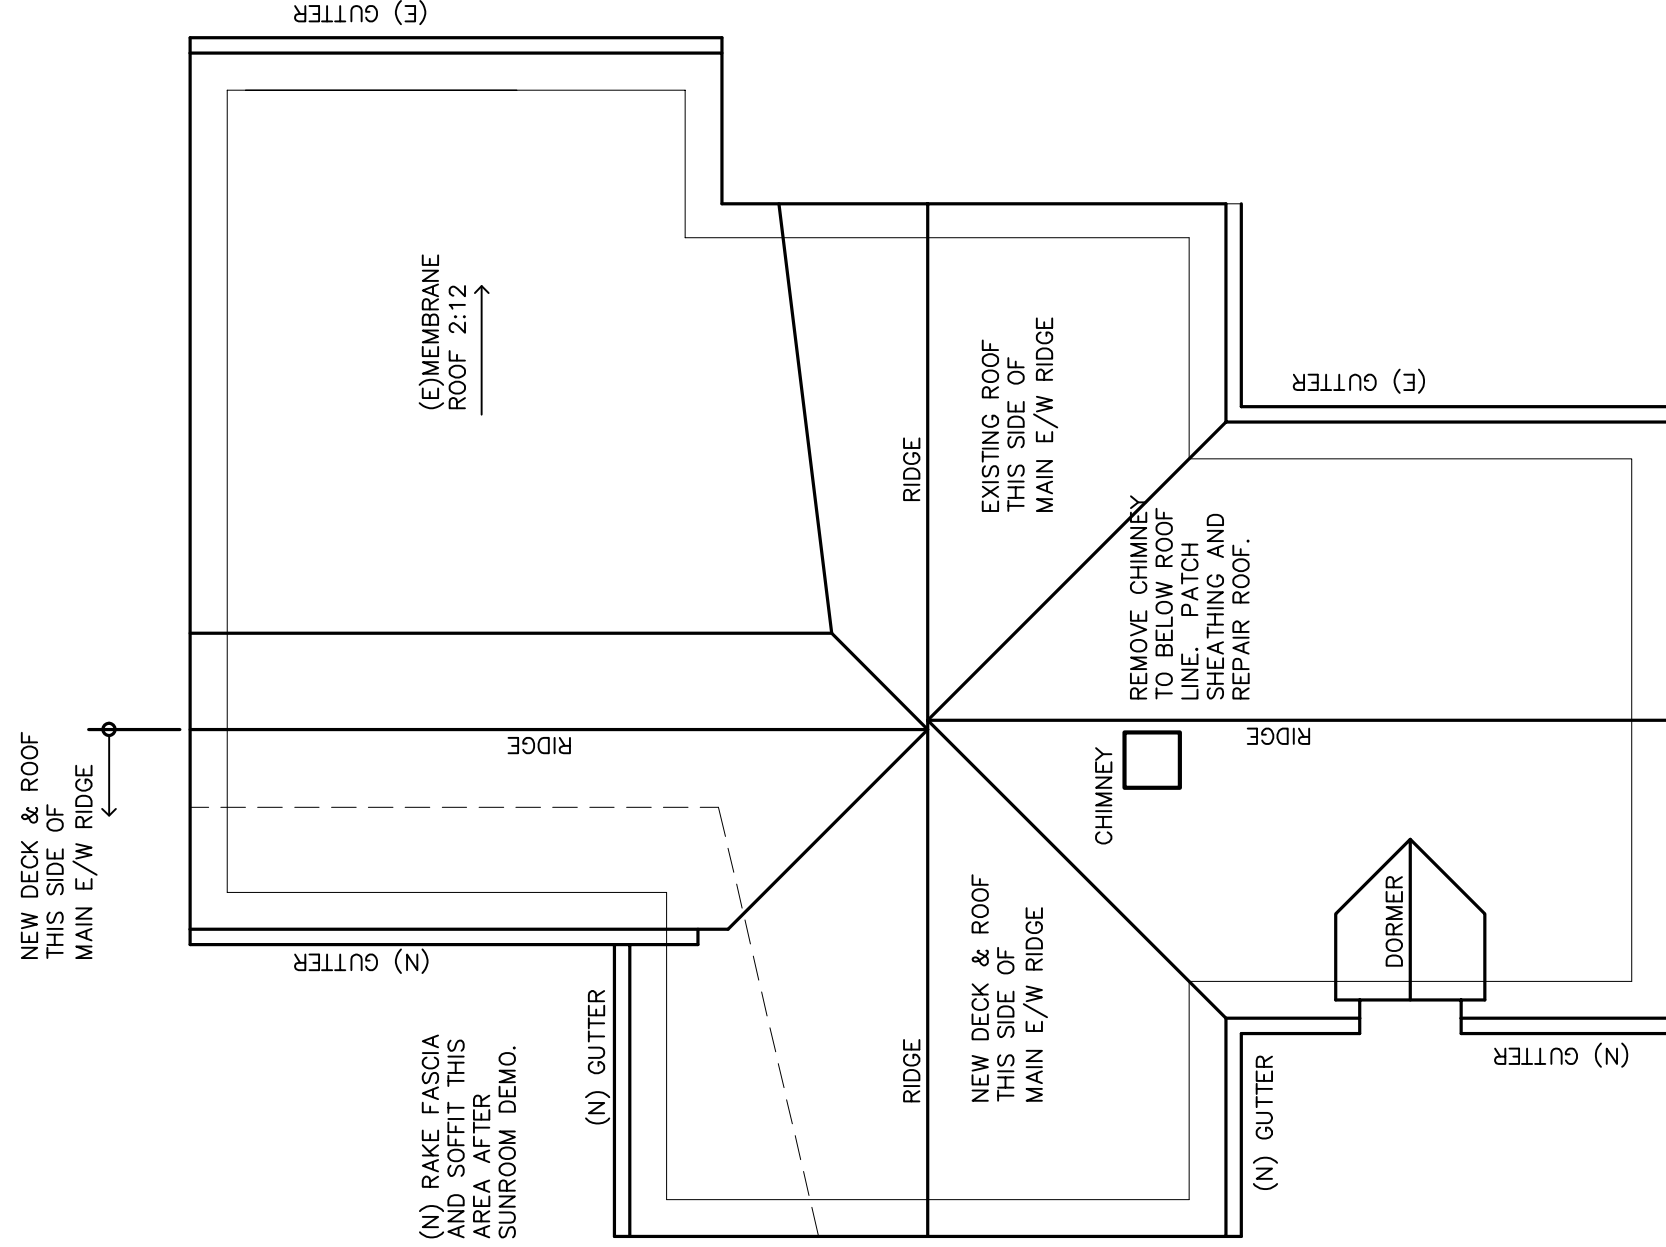

1 ROOF PLAN  
SCALE: 3/16"=1'-0"

# 113 Garfield Court

REVISIONS	

Const. Set  
Date: NOV. 09, 2017  
Job Number: -  
Drafting: P LYNCH  
Approval: PDL

SHEET NUMBER: