


DISTRIBUTE WHOLE SETS ONLY. DO NOT BREAK SET.

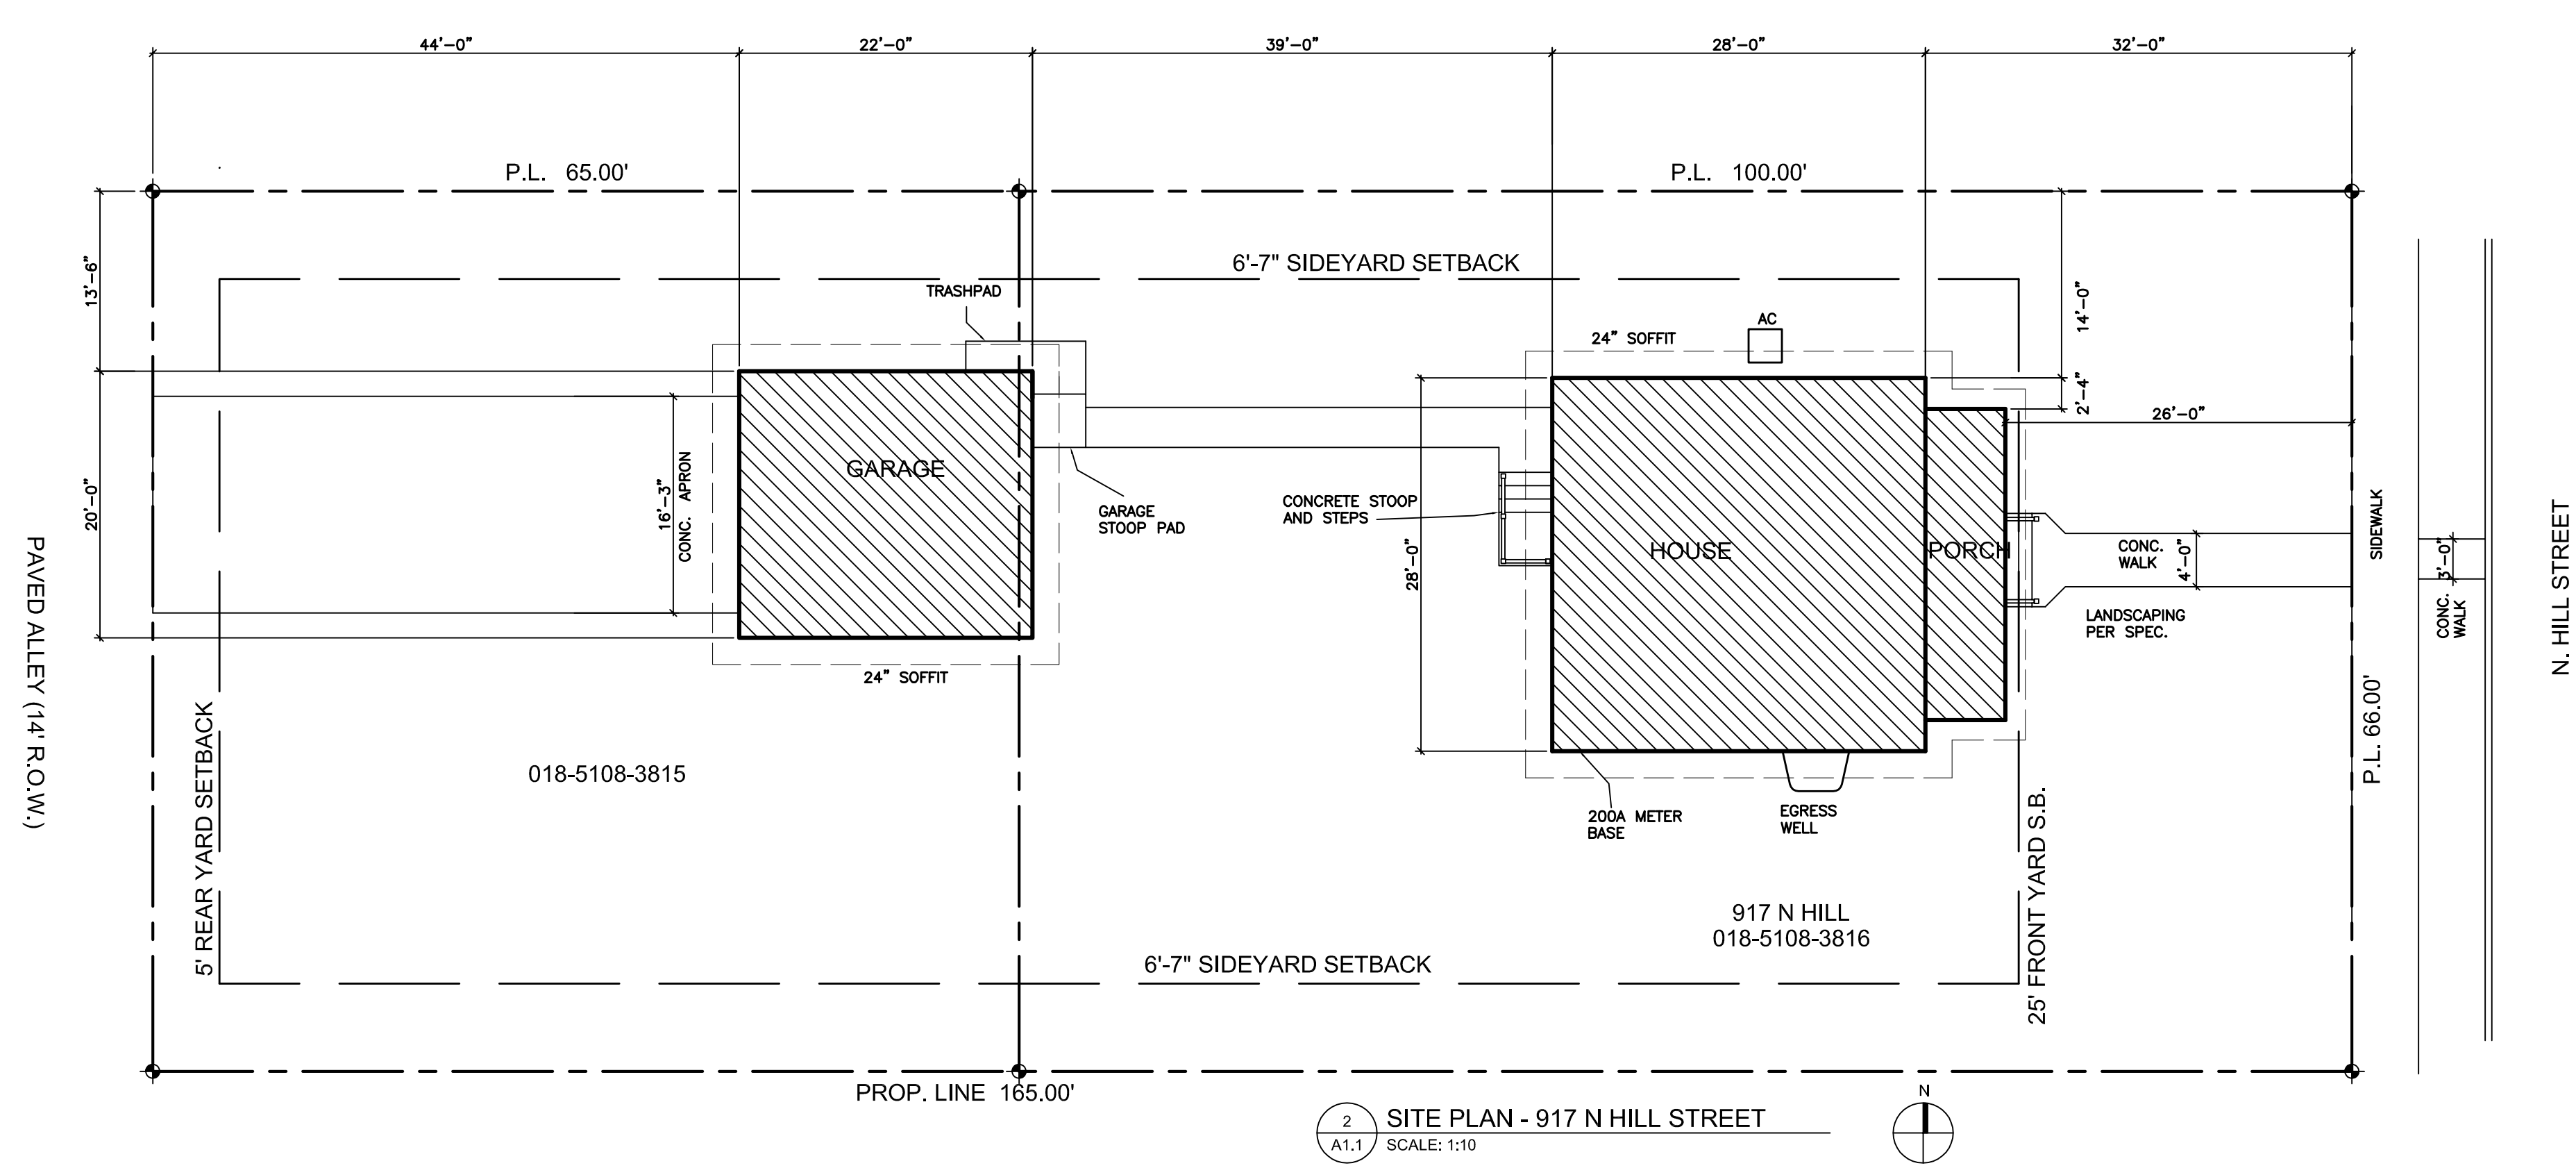

2 SITE PLAN - 917 N HILL STREET  
A1.1 SCALE: 1:10

**SOUTH BEND HERITAGE**  
803 LINCOLN WAY WEST SOUTH BEND, IN 46616  
PHONE (574) 289-1066 FAX (574) 289-4550

**4 BEDROOM TWO-STORY**  
917 NORTH HILL STREET  
SOUTH BEND, IN 46617

REVISIONS	
1	

**Bid Set**  
Date: July 25, 2018  
Job Number:  
Drafting: -  
Approval: PDL

**Site Plans**

Sheet Number:  
**A1.0**