


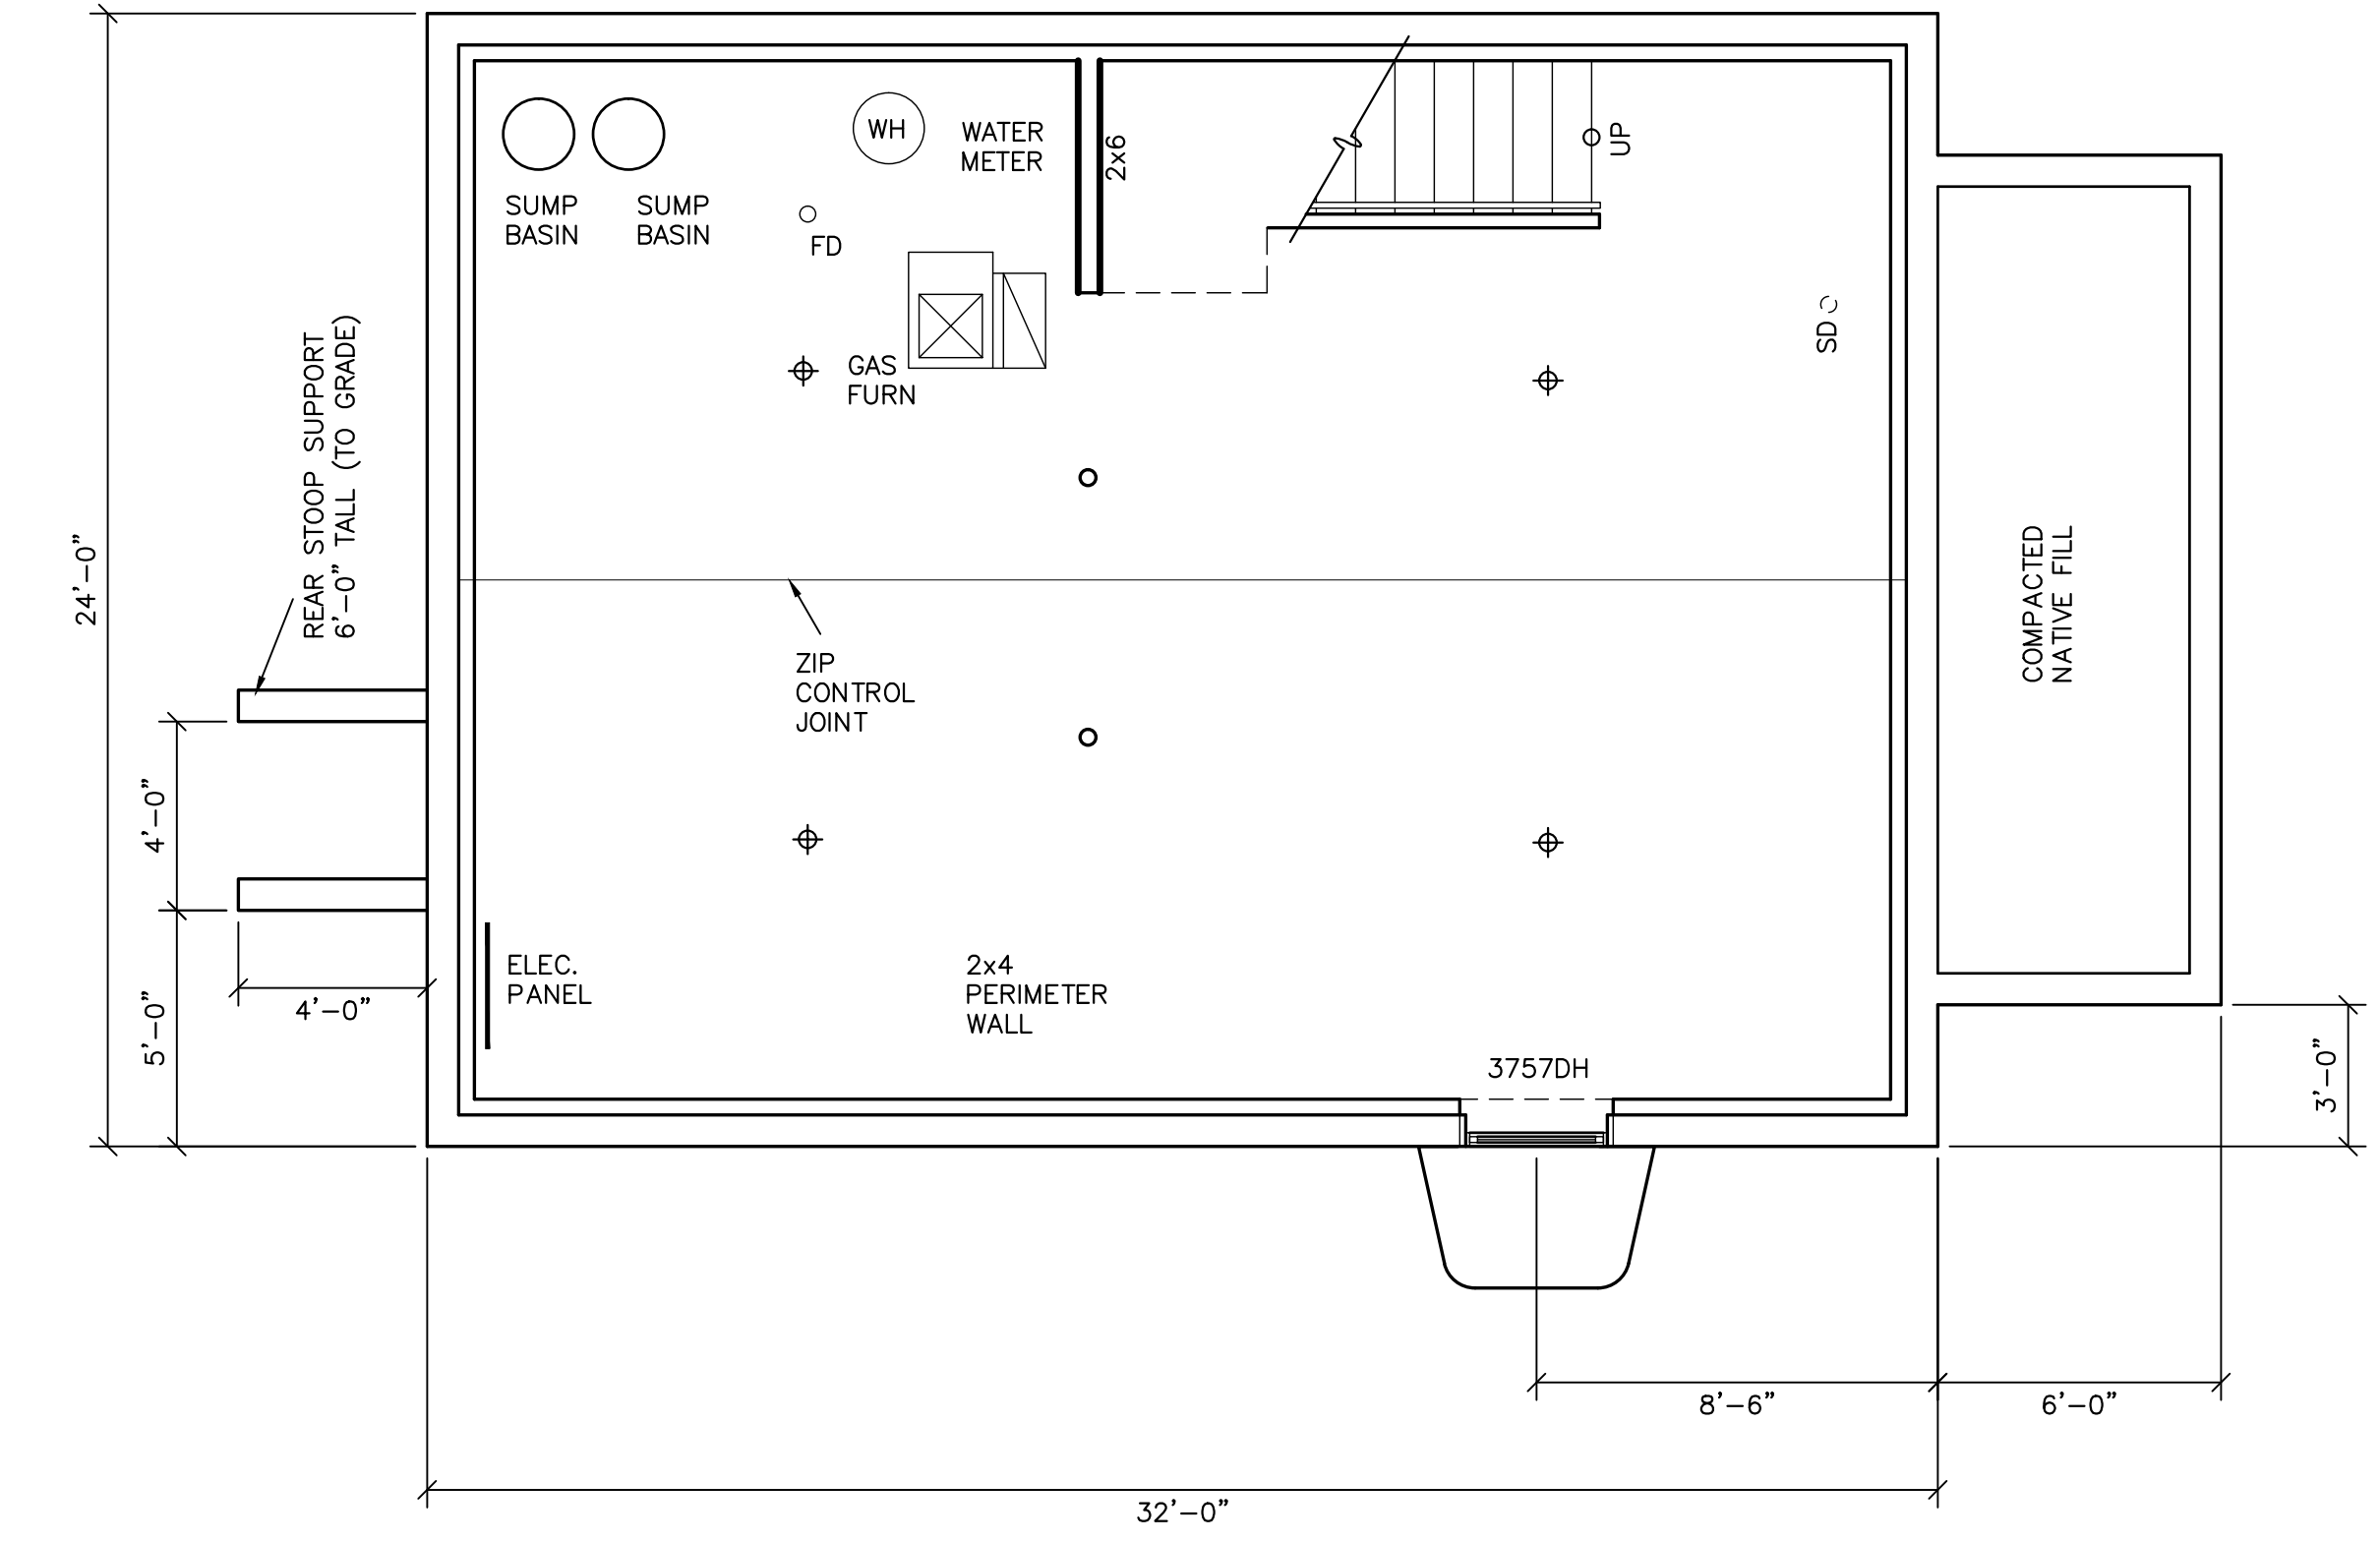


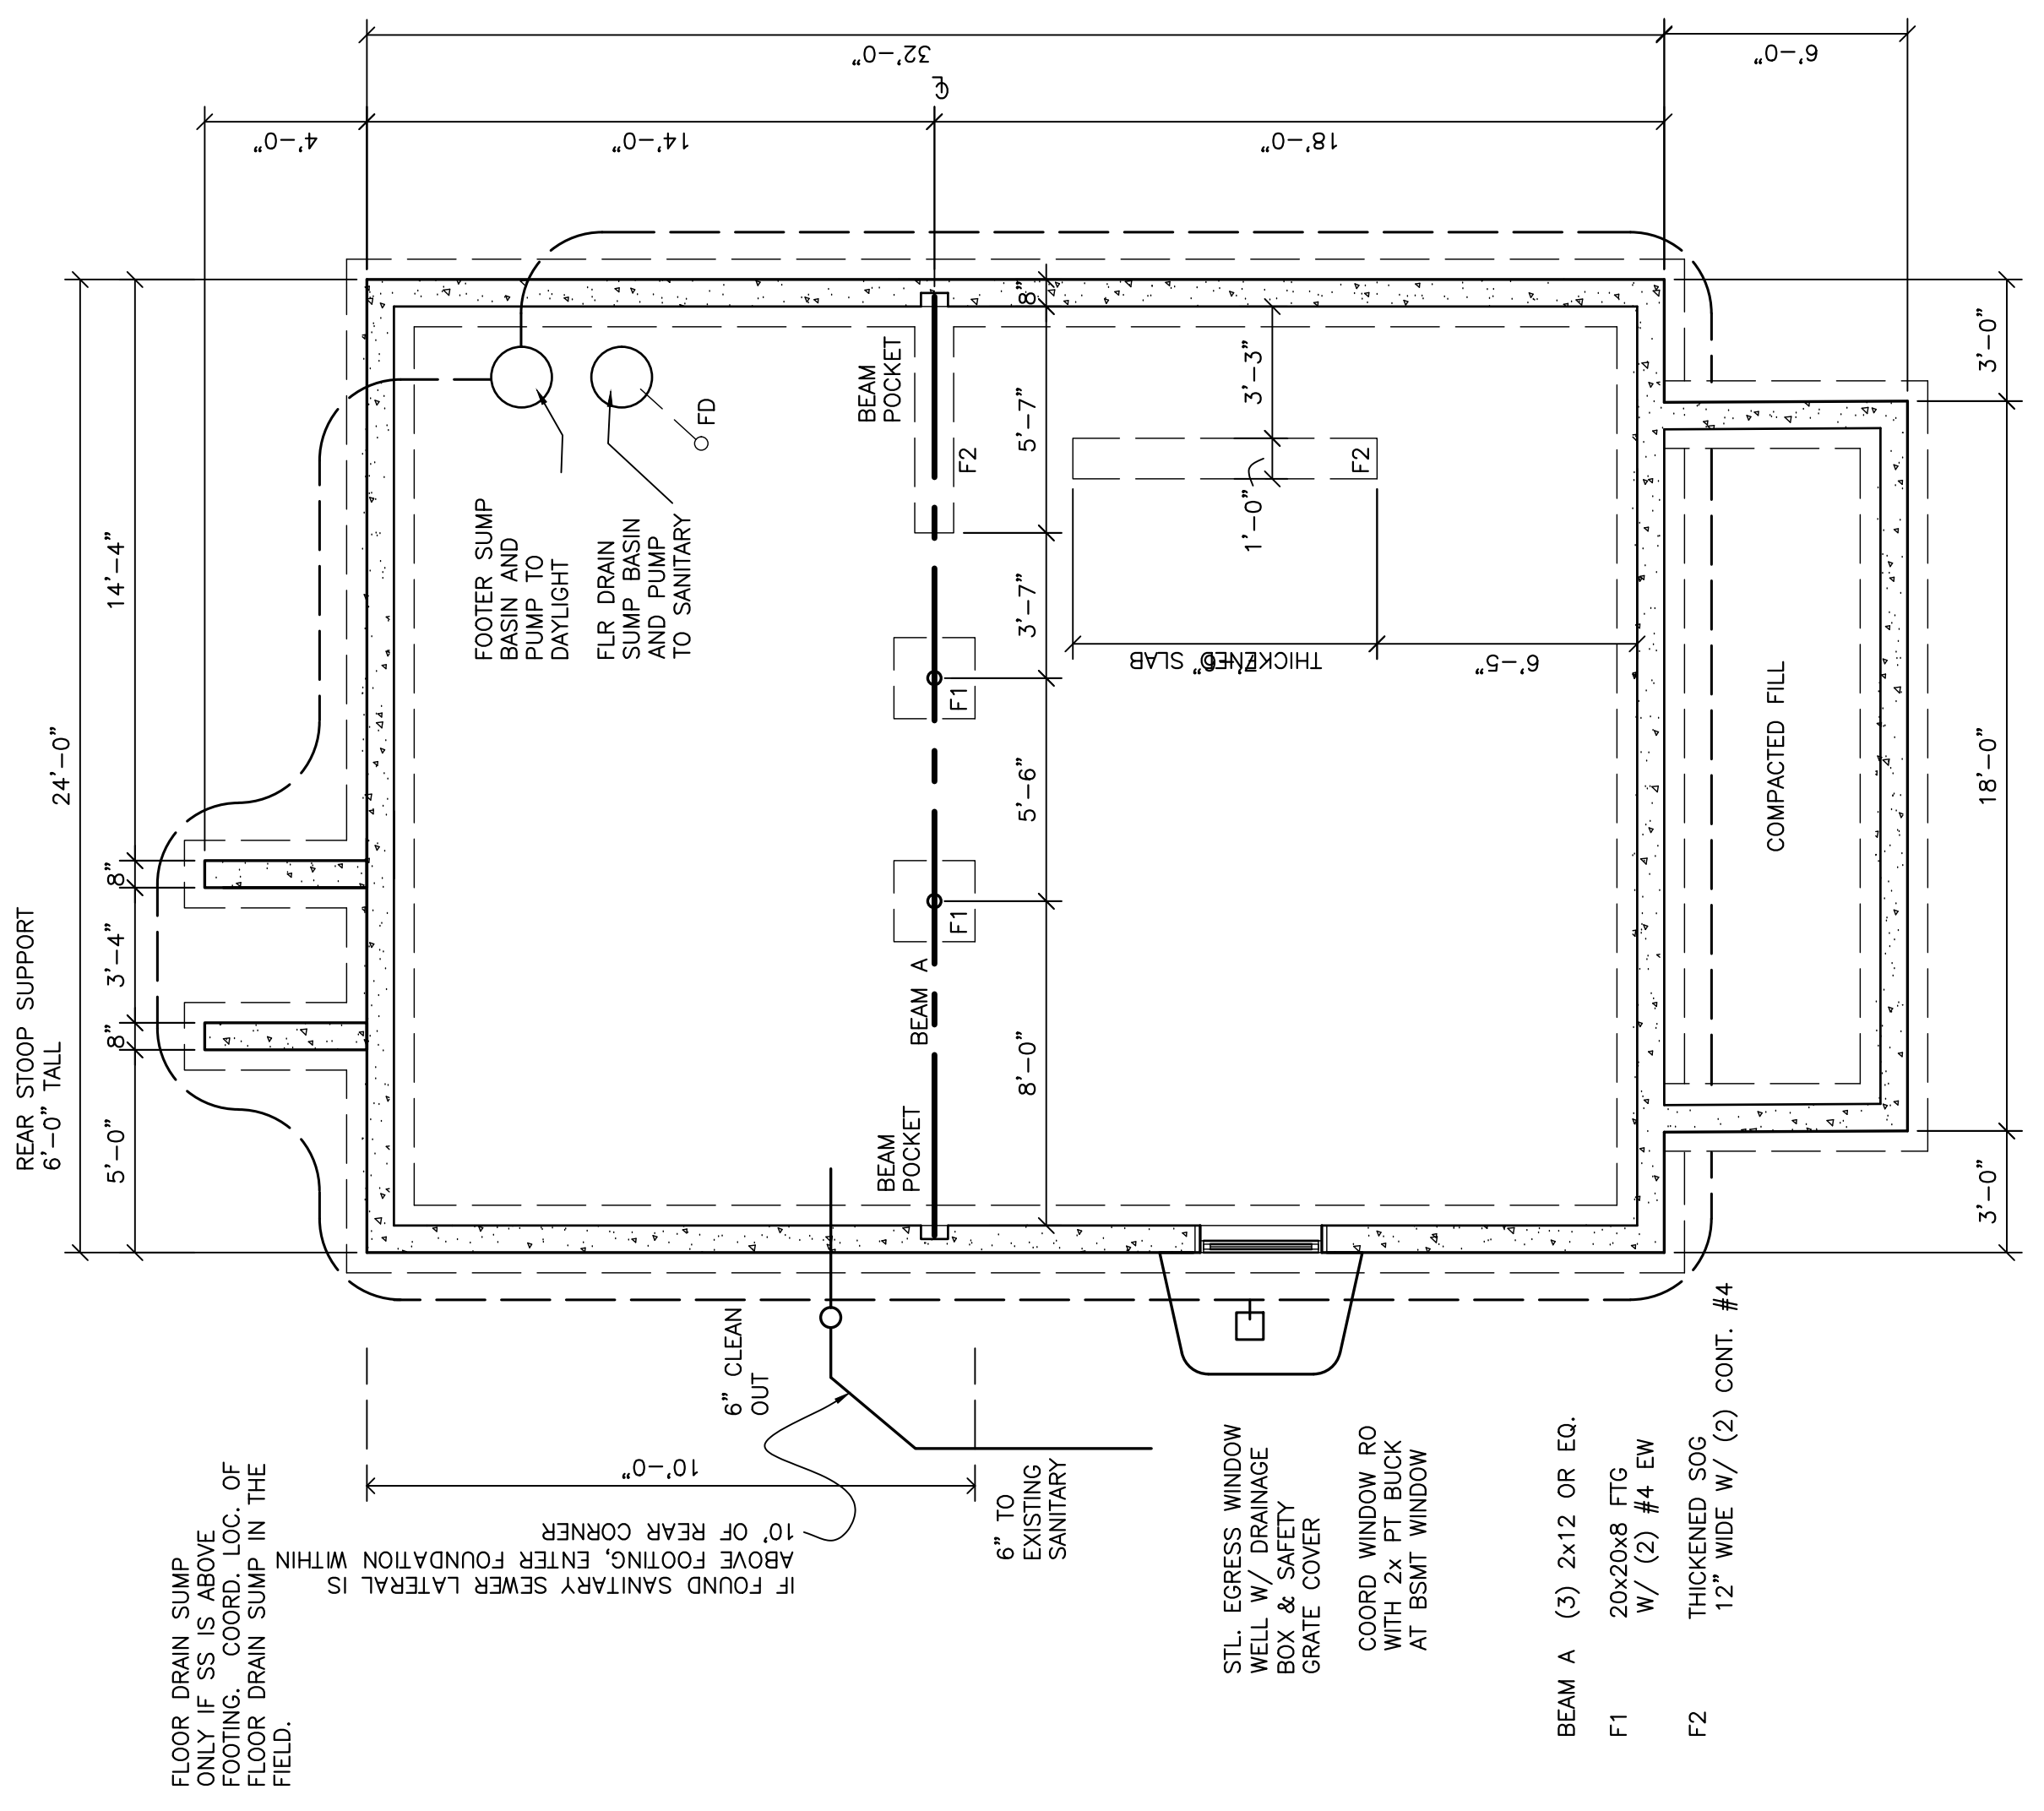



DISTRIBUTE WHOLE SETS ONLY. DO NOT BREAK SET.

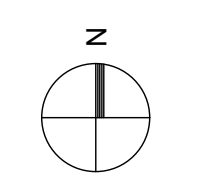

2 BASEMENT PLAN  
SCALE: 1/4"=1'-0"  
A2.0

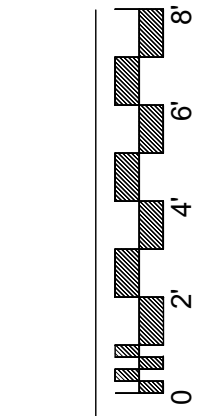

1 FOUNDATION PLAN  
SCALE: 1/4"=1'-0"  
A2.0

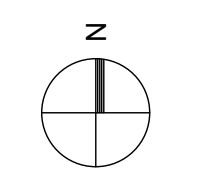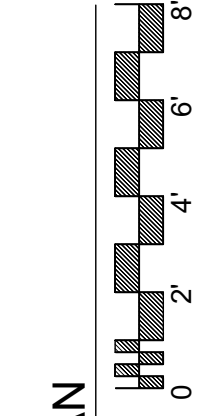

**NOT FOR CONSTRUCTION  
FOR COORDINATION ONLY**  
NO DRAWINGS DISPLAYING DATE OF ISSUANCE OR PRIOR TO  
THAT SHOWN HERE ARE APPROVED FOR CONSTRUCTION.

REVISIONS

1		
2		
3		
4		
5		
6		
7		
8		
9		
10		

**Bid Set**  
Date: March 14, 2022  
Job Number:  
Drafting: -  
Approval: PDL


Plans  
Sheet Number:  
**A2.0**

**TWO STORY 3 BEDROOM HOME**  
719 TURNOCK STREET  
SOUTH BEND, IN 46617

**SOUTH BEND HERITAGE**  
803 LINCOLN WAY WEST SOUTH BEND, IN 46616  
PHONE (574) 289-1066 FAX (574) 289-4550




DISTRIBUTE WHOLE SETS ONLY. DO NOT BREAK SET.

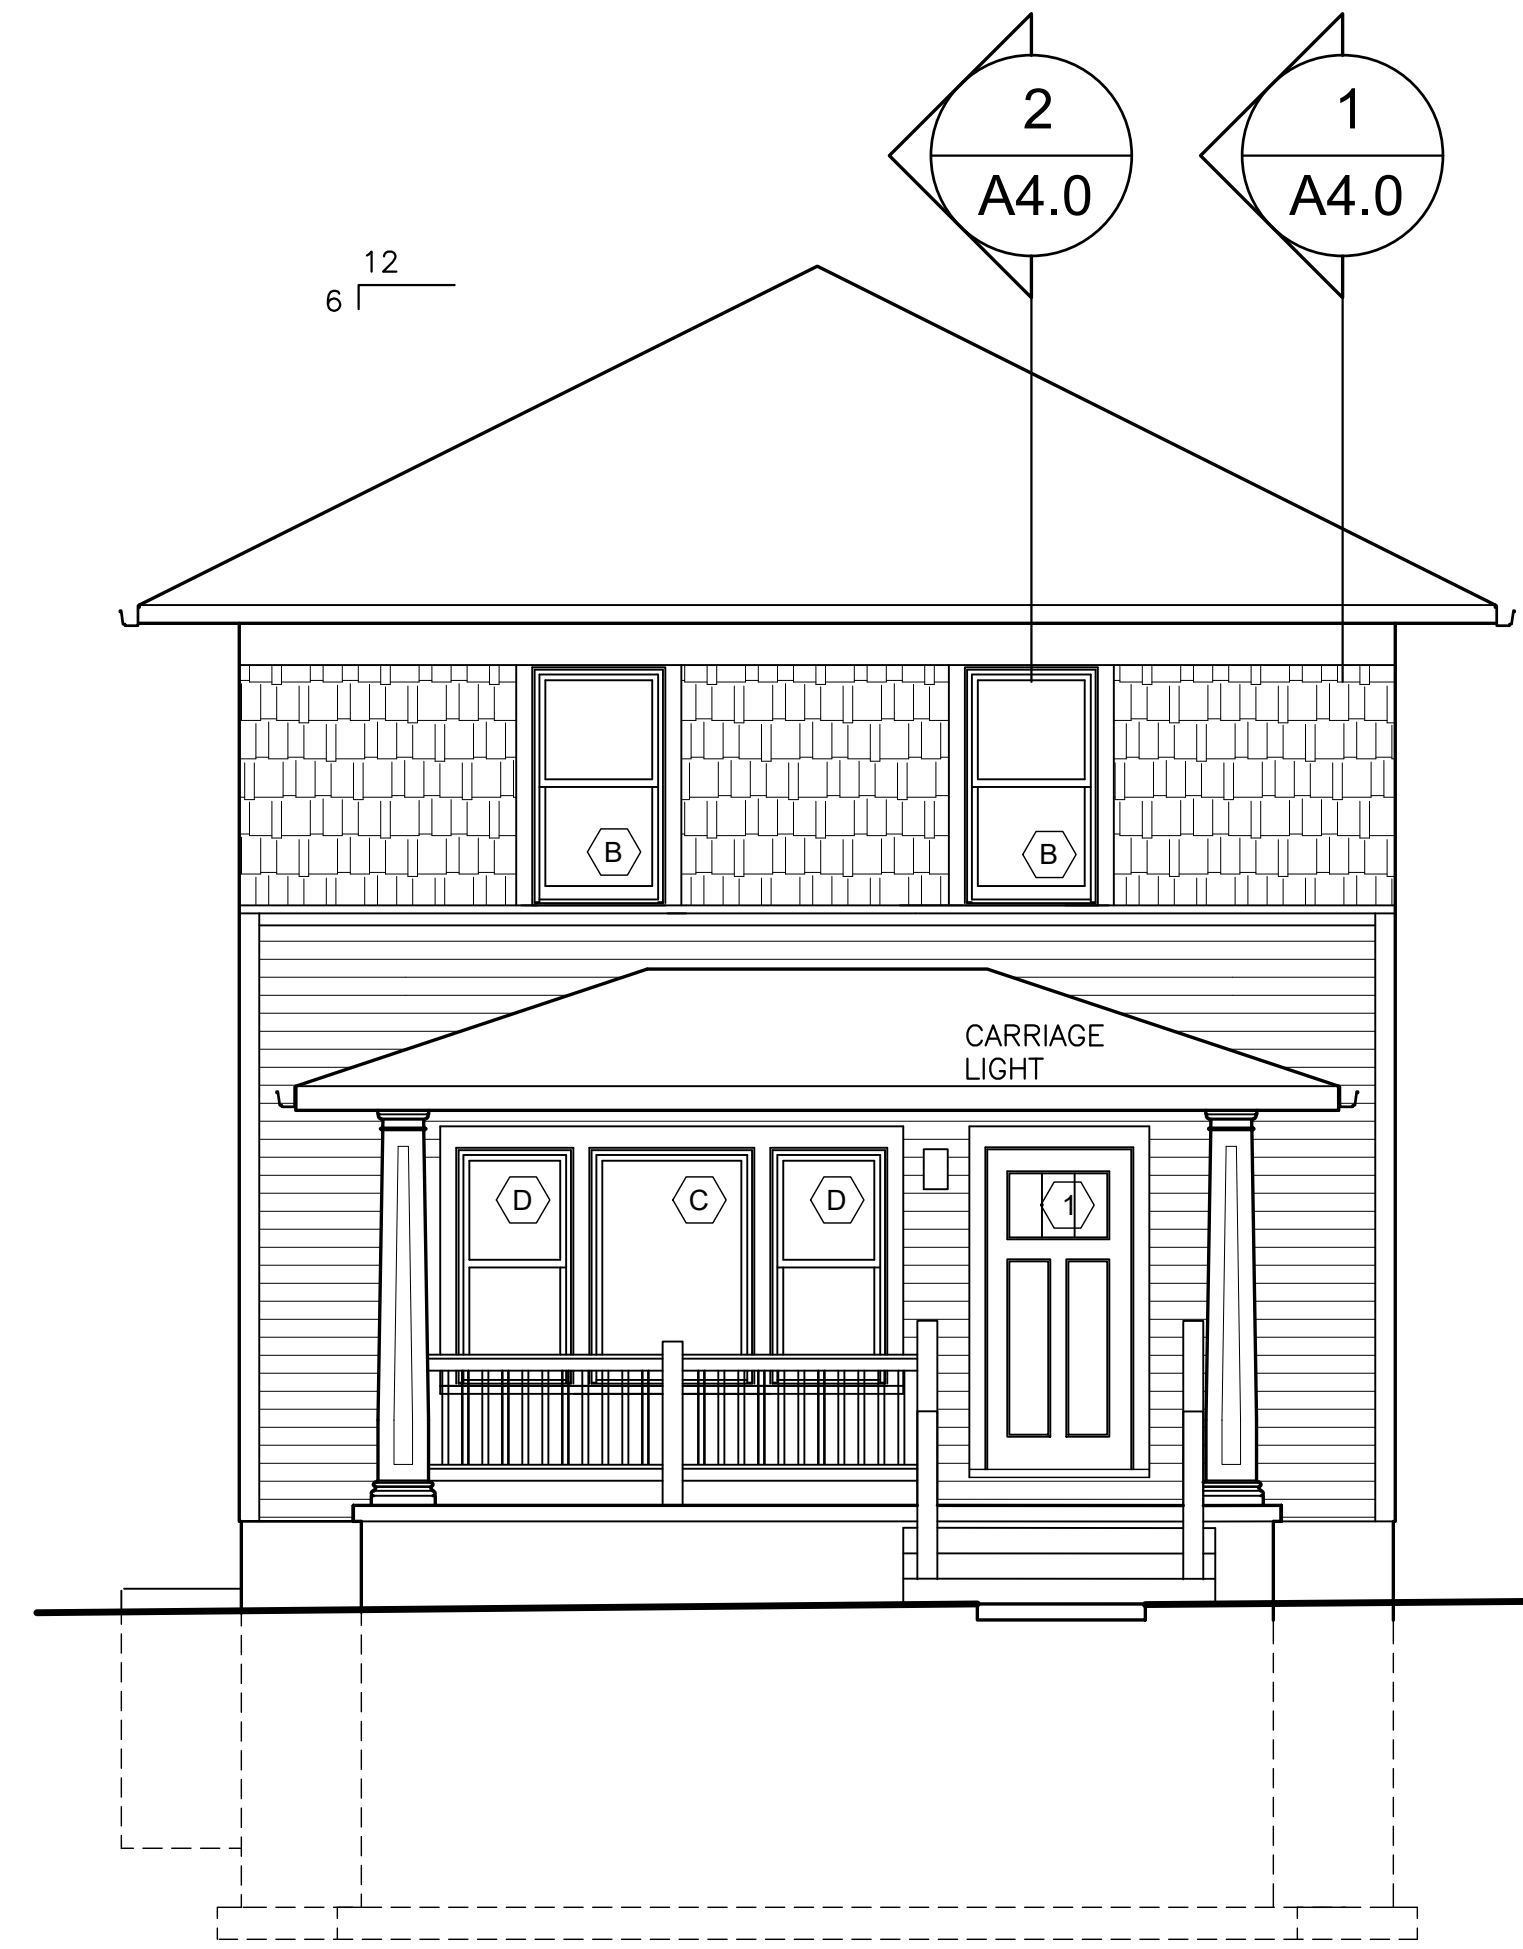


1 EAST ELEVATION  
A3.0 SCALE: 1/4"=1'-0"

- ALUM. SOFFIT & FASCIA. VENTED SOFFIT.
- 5/4x10 FRIEZE TRIM BELOW SOFFIT TO ALIGN W/ TOP OF WINDOW.
- VINYL SHAKE PANELS ALIGNED WITH 2ND LVL WINDOWS.
- VINYL SHAKE ACCESSORY CORNERS AT 2ND LVL.
- 5/4x4 CORNER & WINDOW TRIM, PTD., TYP.
- VINYL DBL 4 SIDING BELOW HORZ. BAND
- FRONT PORCH COLUMNS PER SPEC
- FRONT PORCH ELEV. @ +24" ABOVE FIN GRADE.
- ALL ENTRY DOORS TO BE THERMA-TRU CLASSICRAFT CRAFTSMAN STYLE. PTD.
- VENEER MASONRY ON FNDN ABOVE GRADE

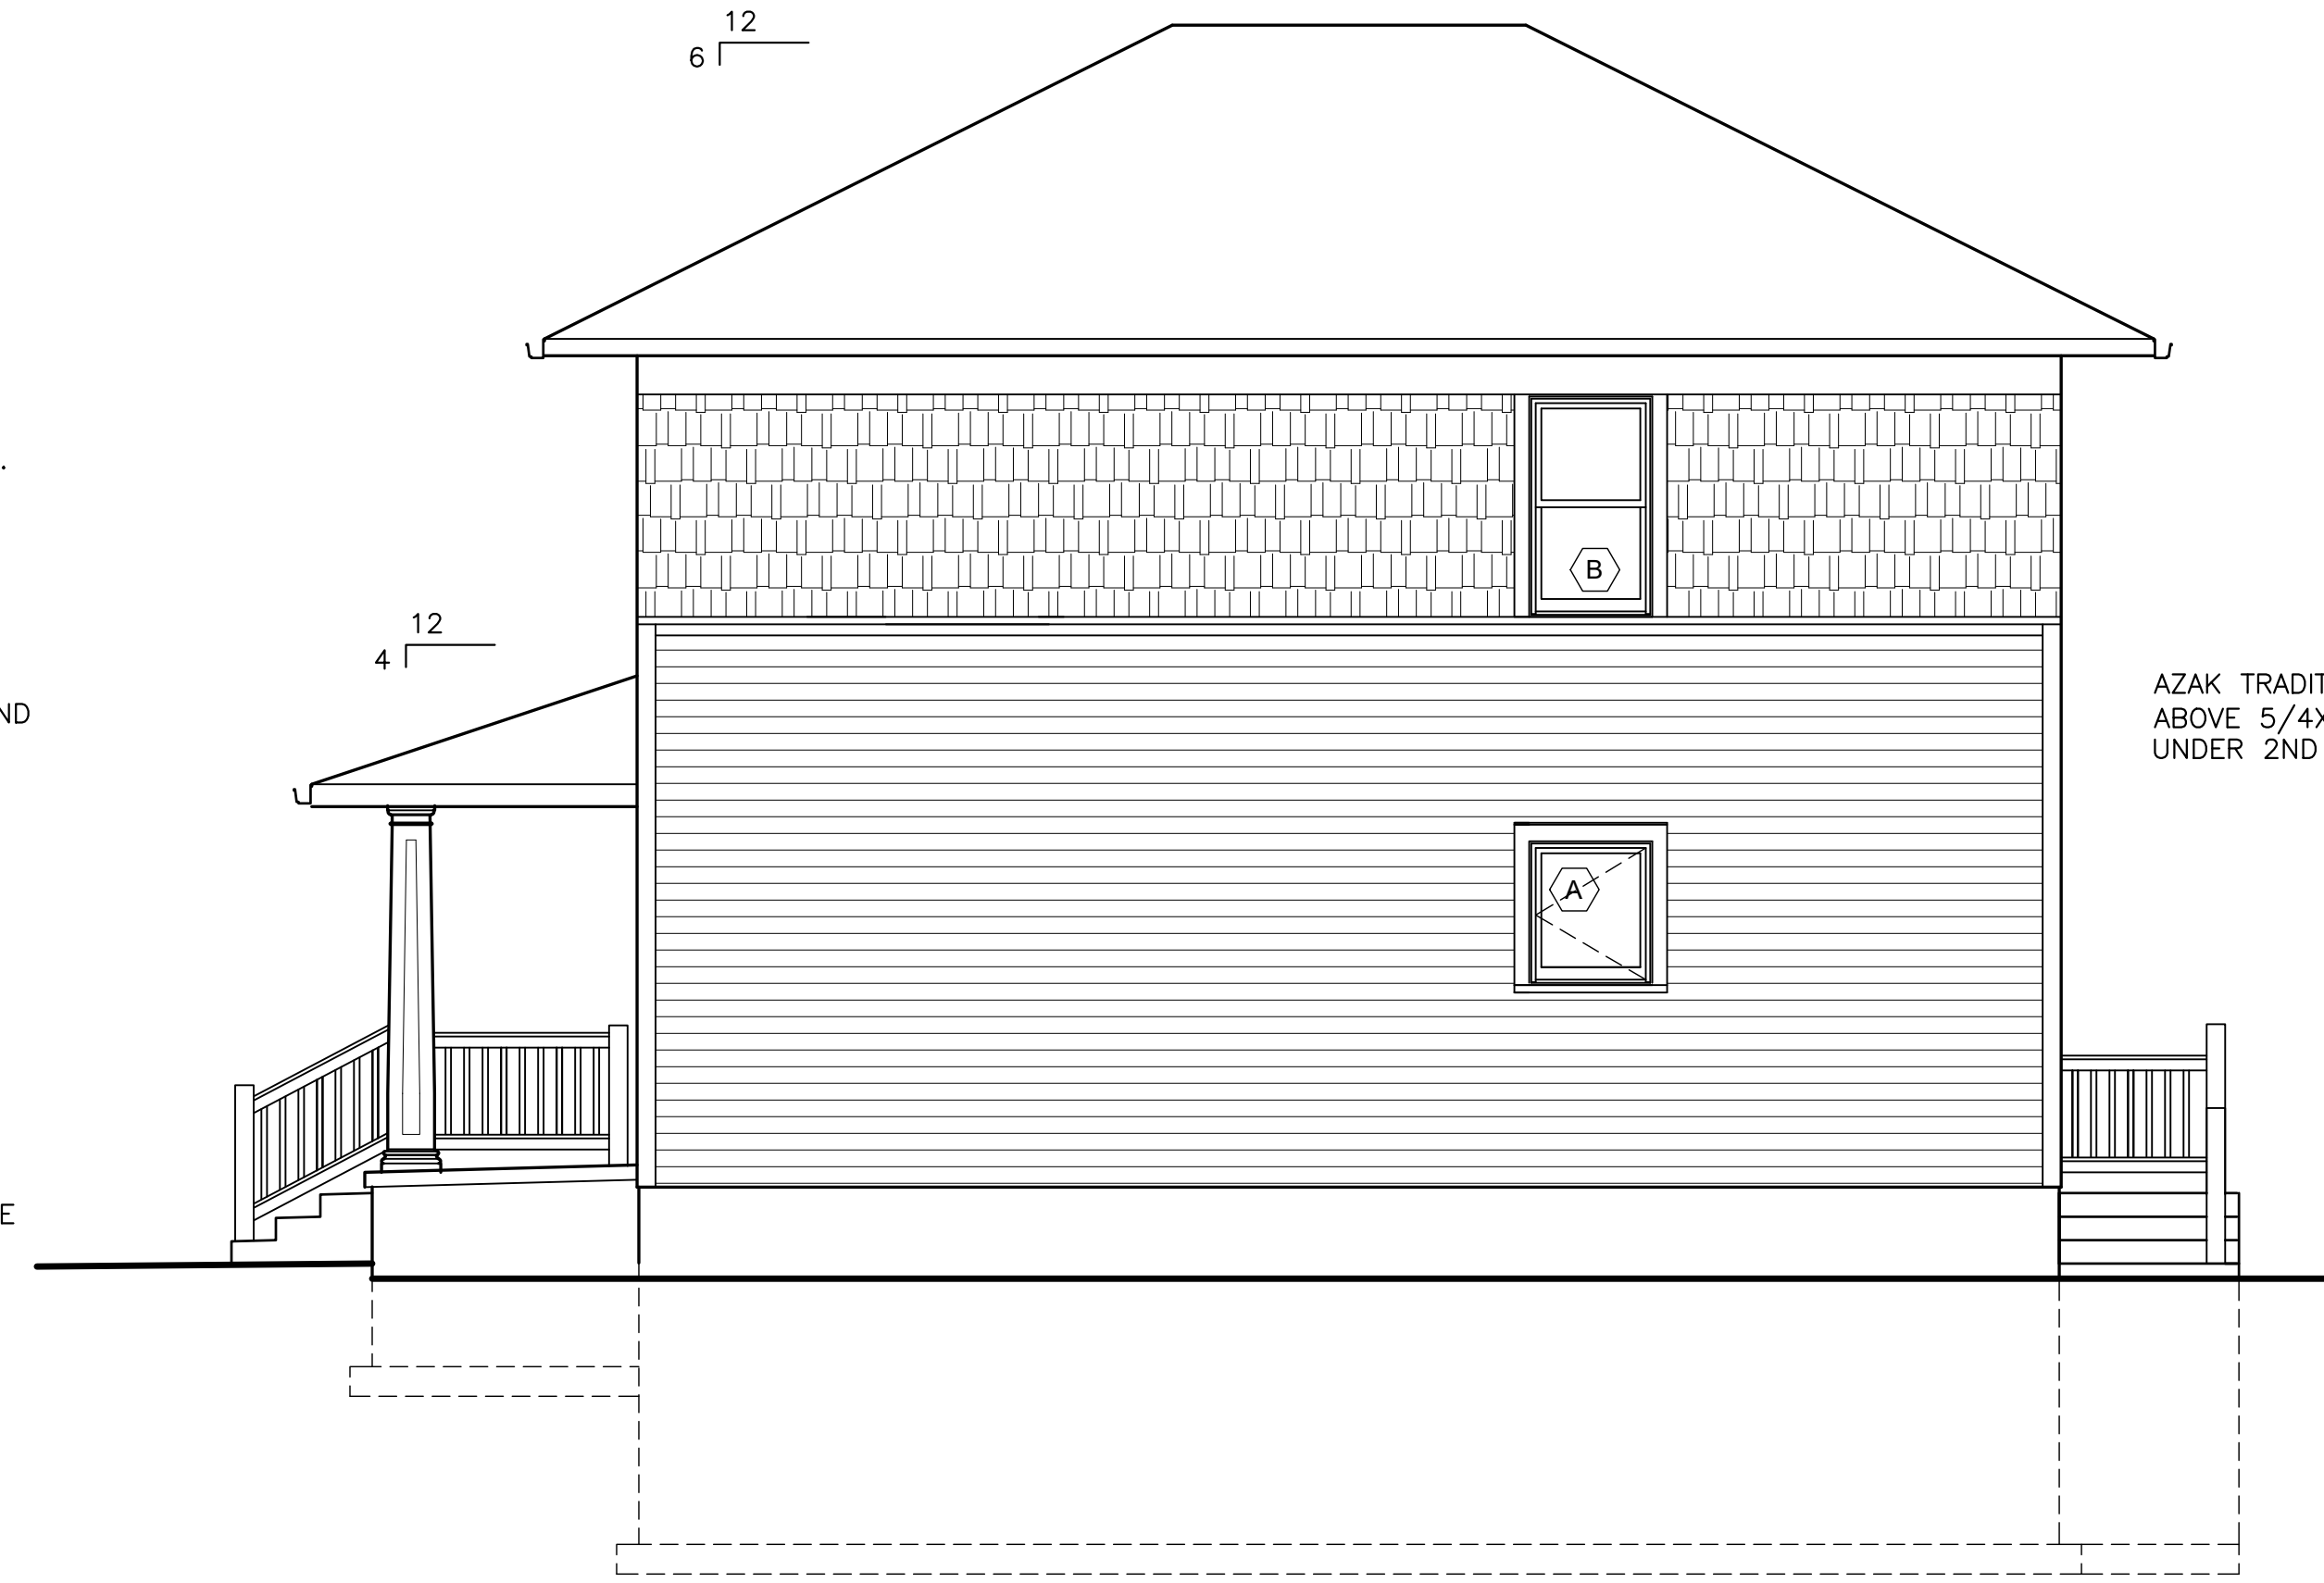


2 NORTH ELEVATION  
A3.0 SCALE: 1/4"=1'-0"

AZAK TRADITIONAL SILL ABOVE 5/4X4 APRON CONT. UNDER 2ND LVL WINDOWS.

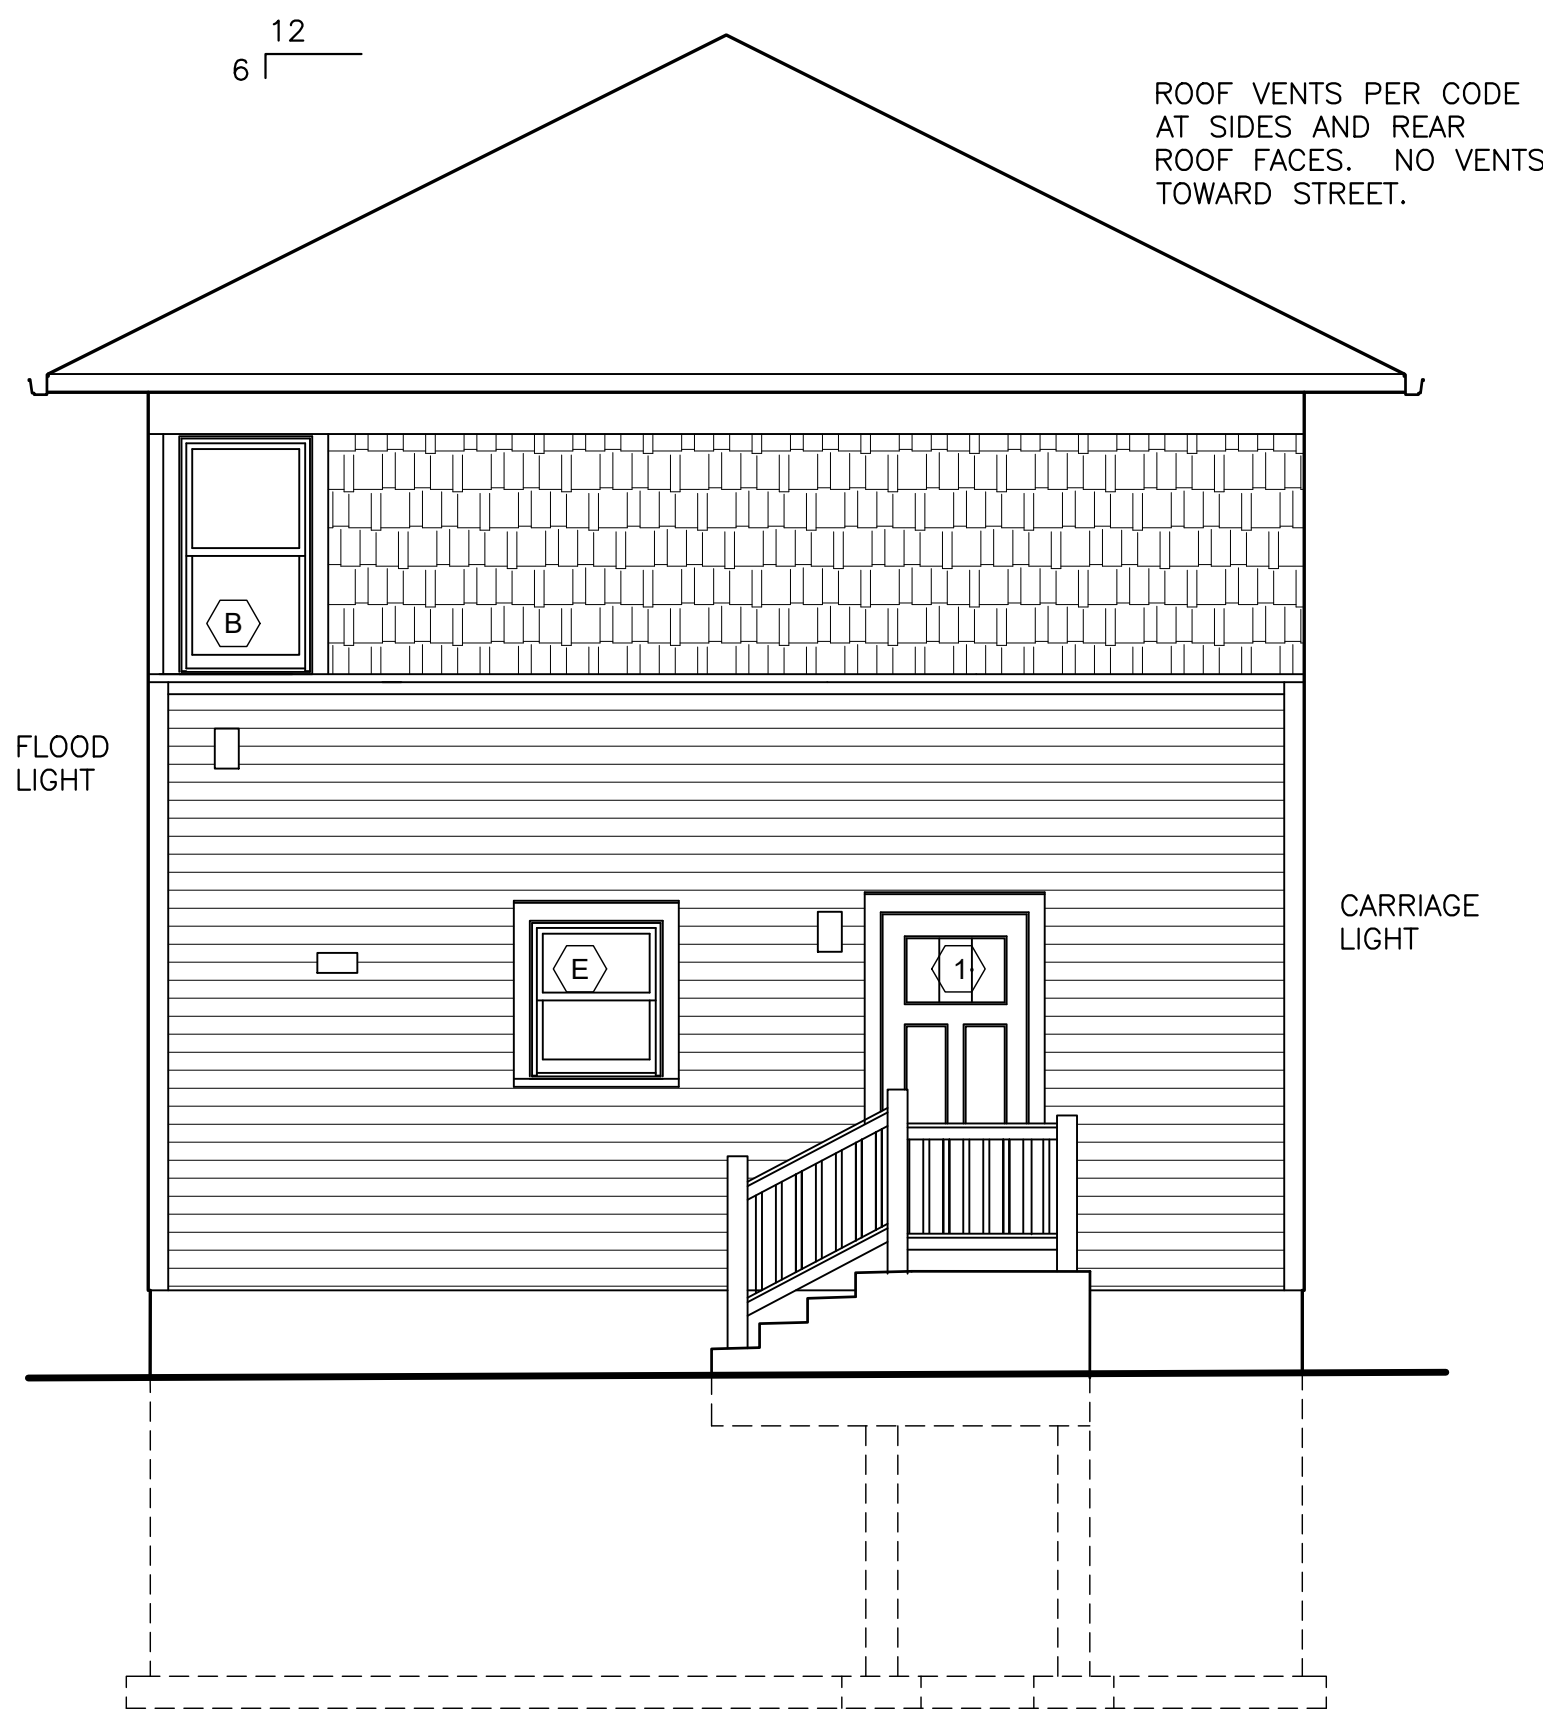

3 WEST ELEVATION  
A3.0 SCALE: 1/4"=1'-0"

ROOF VENTS PER CODE AT SIDES AND REAR ROOF FACES. NO VENTS TOWARD STREET.

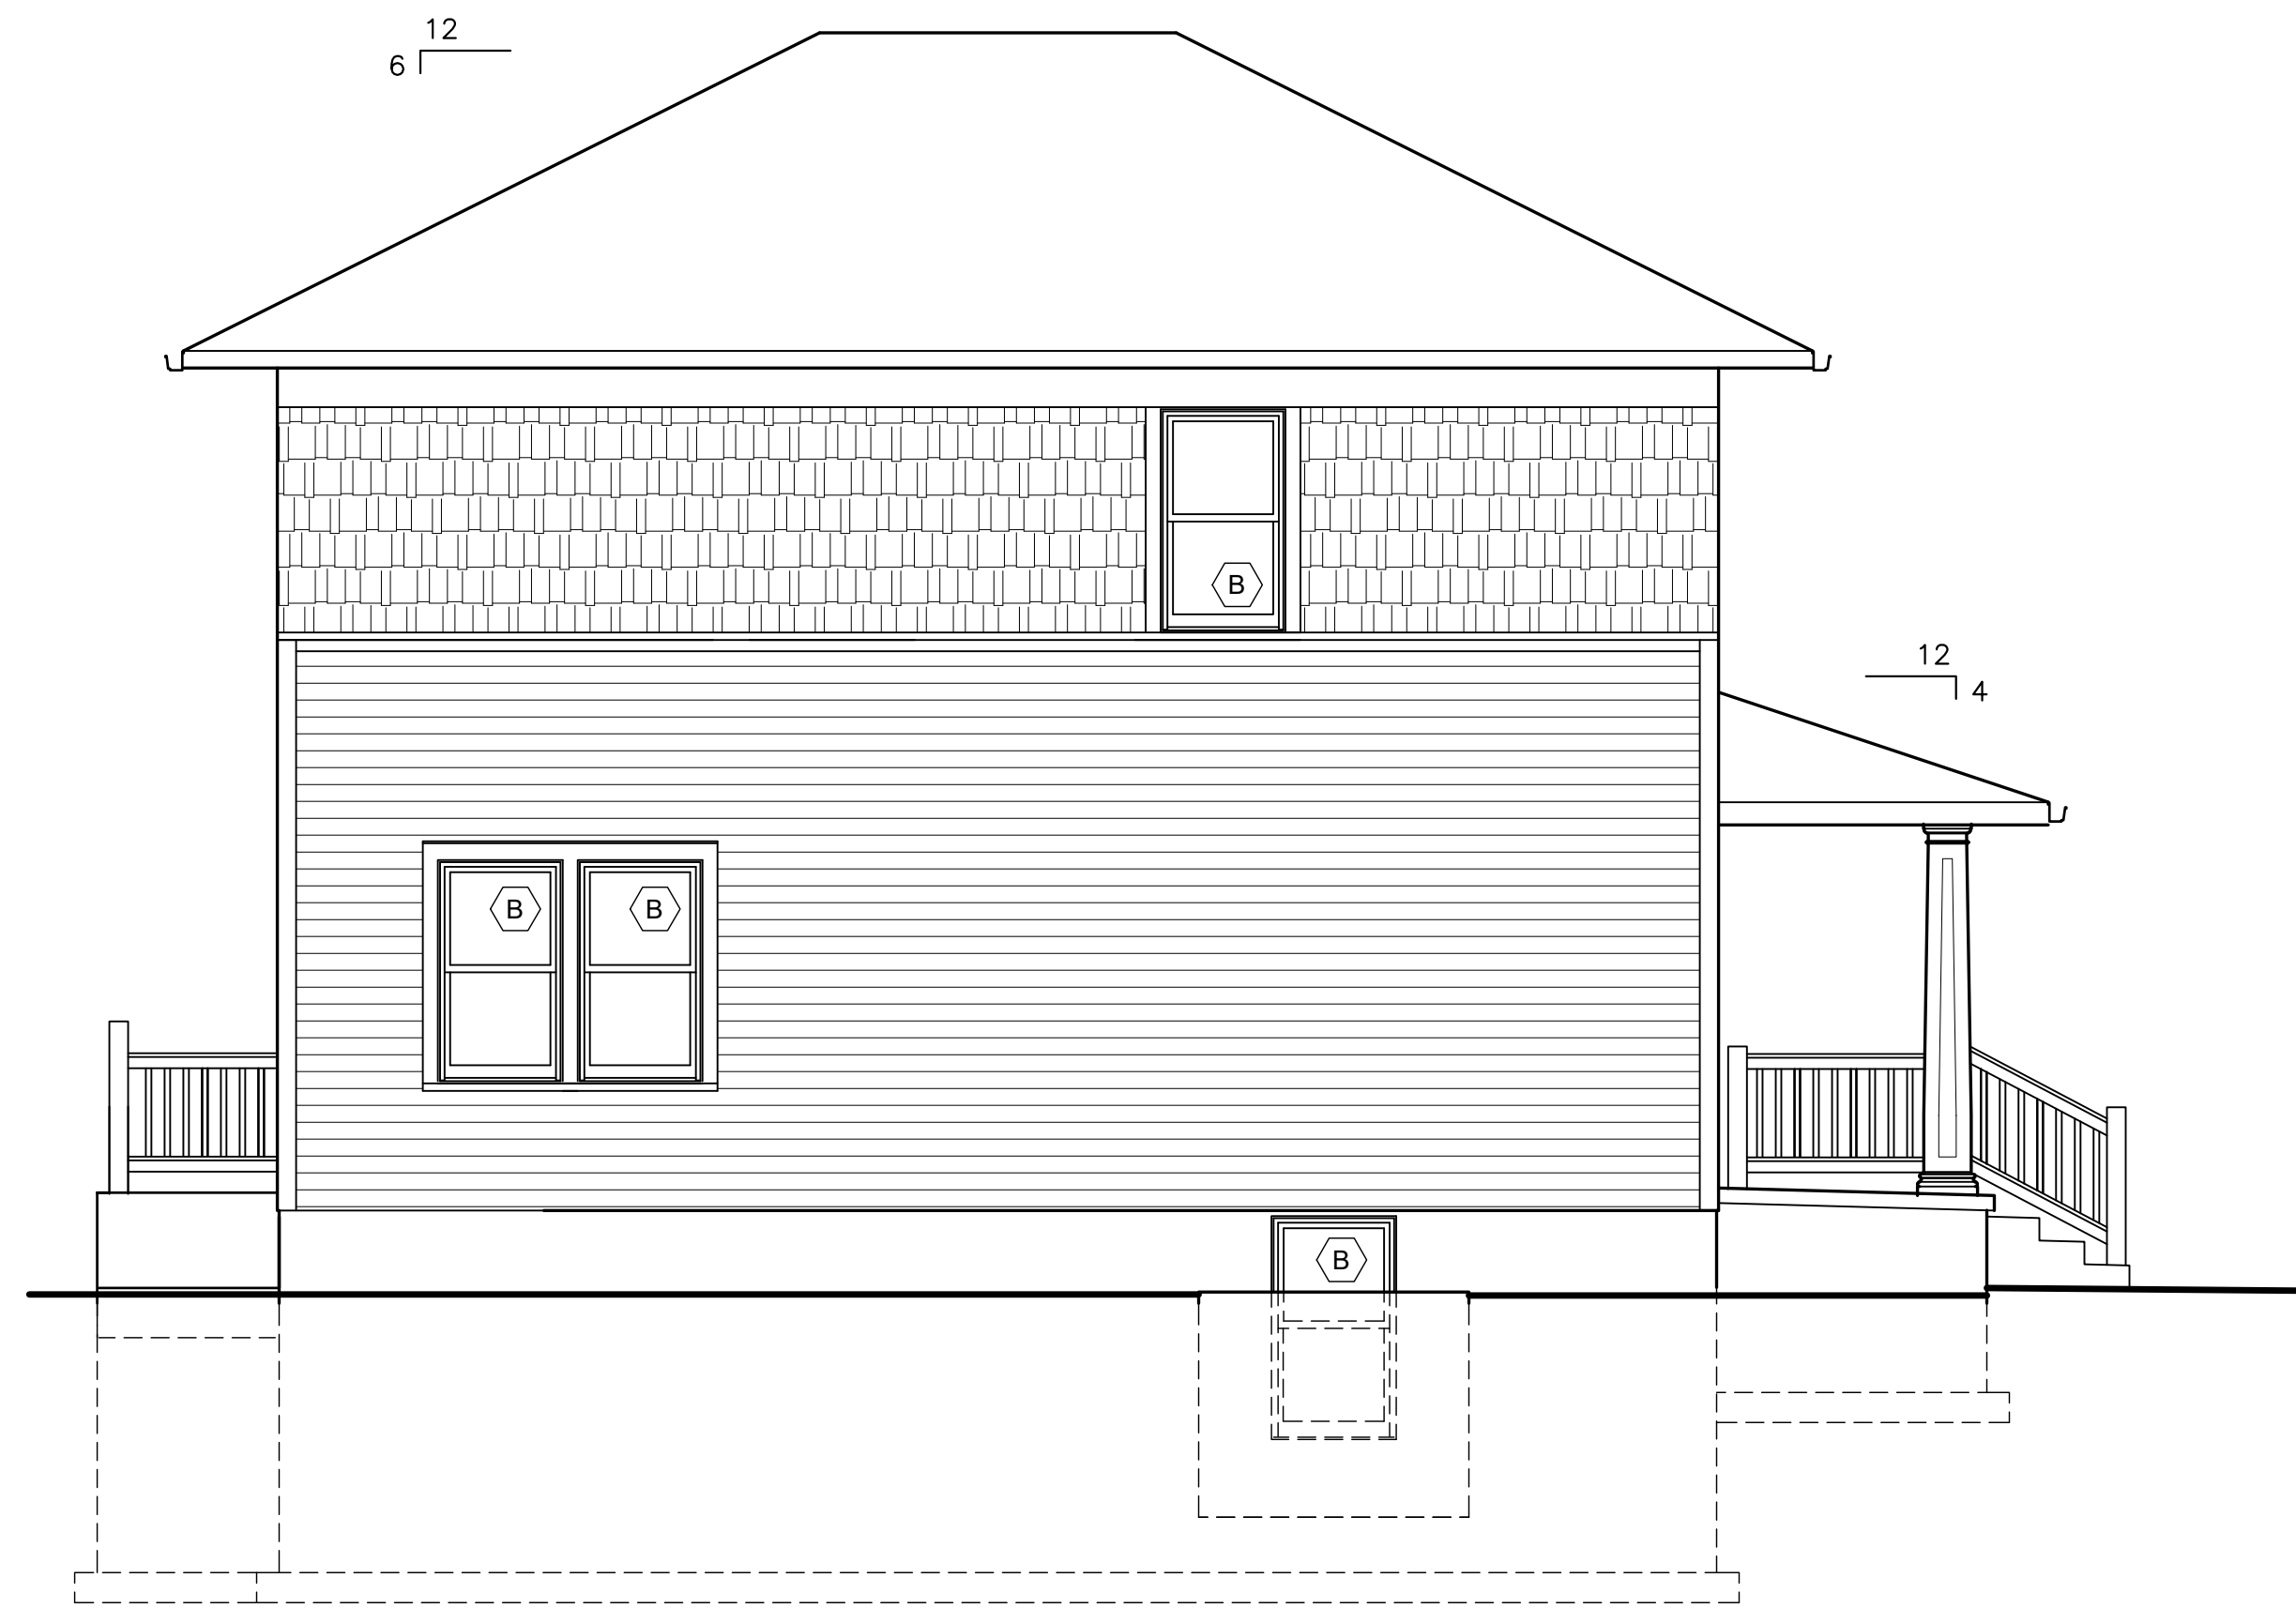

4 SOUTH ELEVATION  
A3.0 SCALE: 1/4"=1'-0"

+0'-0" T.O. DECK  
-2'-6" (VARIES) FIN GRADE

**NOT FOR CONSTRUCTION FOR COORDINATION ONLY**  
NO DRAWINGS DISPLAYING DATE OF ISSUANCE OR PRIOR TO THAT SHOWN HERE ARE APPROVED FOR CONSTRUCTION.

**TWO STORY 3 BEDROOM HOME**  
719 TURNOCK STREET  
SOUTH BEND, IN 46617

SOUTH BEND HERITAGE

803 LINCOLN WAY WEST SOUTH BEND, IN 46616  
PHONE (574) 289-1066 FAX (574) 289-4550

REVISIONS

NO.	DATE	DESCRIPTION

Bid Set


Date: March 14, 2022  
Job Number:  
Drafting:  
Approval: PDL

Elevations


Sheet Number:

A3.0


DISTRIBUTE WHOLE SETS ONLY. DO NOT BREAK SET.

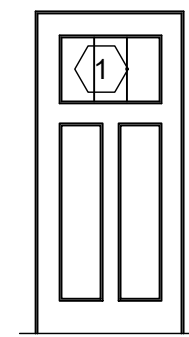


THERMA-TRU CLASSIC CRAFT CANVAS FIBERGLASS ENTRY DOOR. 3'-0" X 6'-8" PAINTED

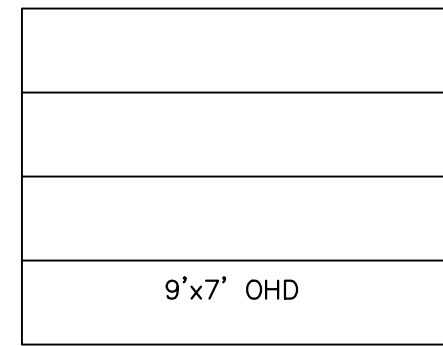


9' X 7' METAL OVERHEAD DOOR WITH OPERATOR AND REMOTE BUTTONS

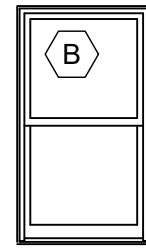


ANDERSON 3559 SILVERLINE WINDOWS. DOUBLE HUNG, WHITE. WITH SCREENS.

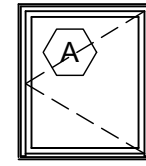


ANDERSON 2525 SILVERLINE WINDOWS. CASEMENT, WHITE. WITH SCREEN.

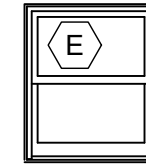

ANDERSON 3741 SILVERLINE WINDOWS. DOUBLEHUNG, WHITE. WITH SCREEN.

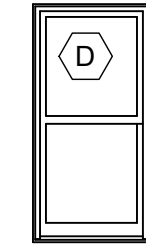

ANDERSON 2959 SILVERLINE WINDOWS. DOUBLE HUNG, WHITE. WITH SCREENS.

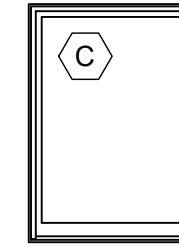


ANDERSON 4159 SILVERLINE WINDOWS. FIXED PICTURE, WHITE.

4  
A2.0

**WINDOW SCHEDULE**

SCALE: 1/4" = 1'-0"


DIMS ARE TO R.O. U.O.N.  
SEE ELEVATIONS FOR SWING/SLIDE  
TEMPERED GLASS PER CODE AND WHERE INDICATED

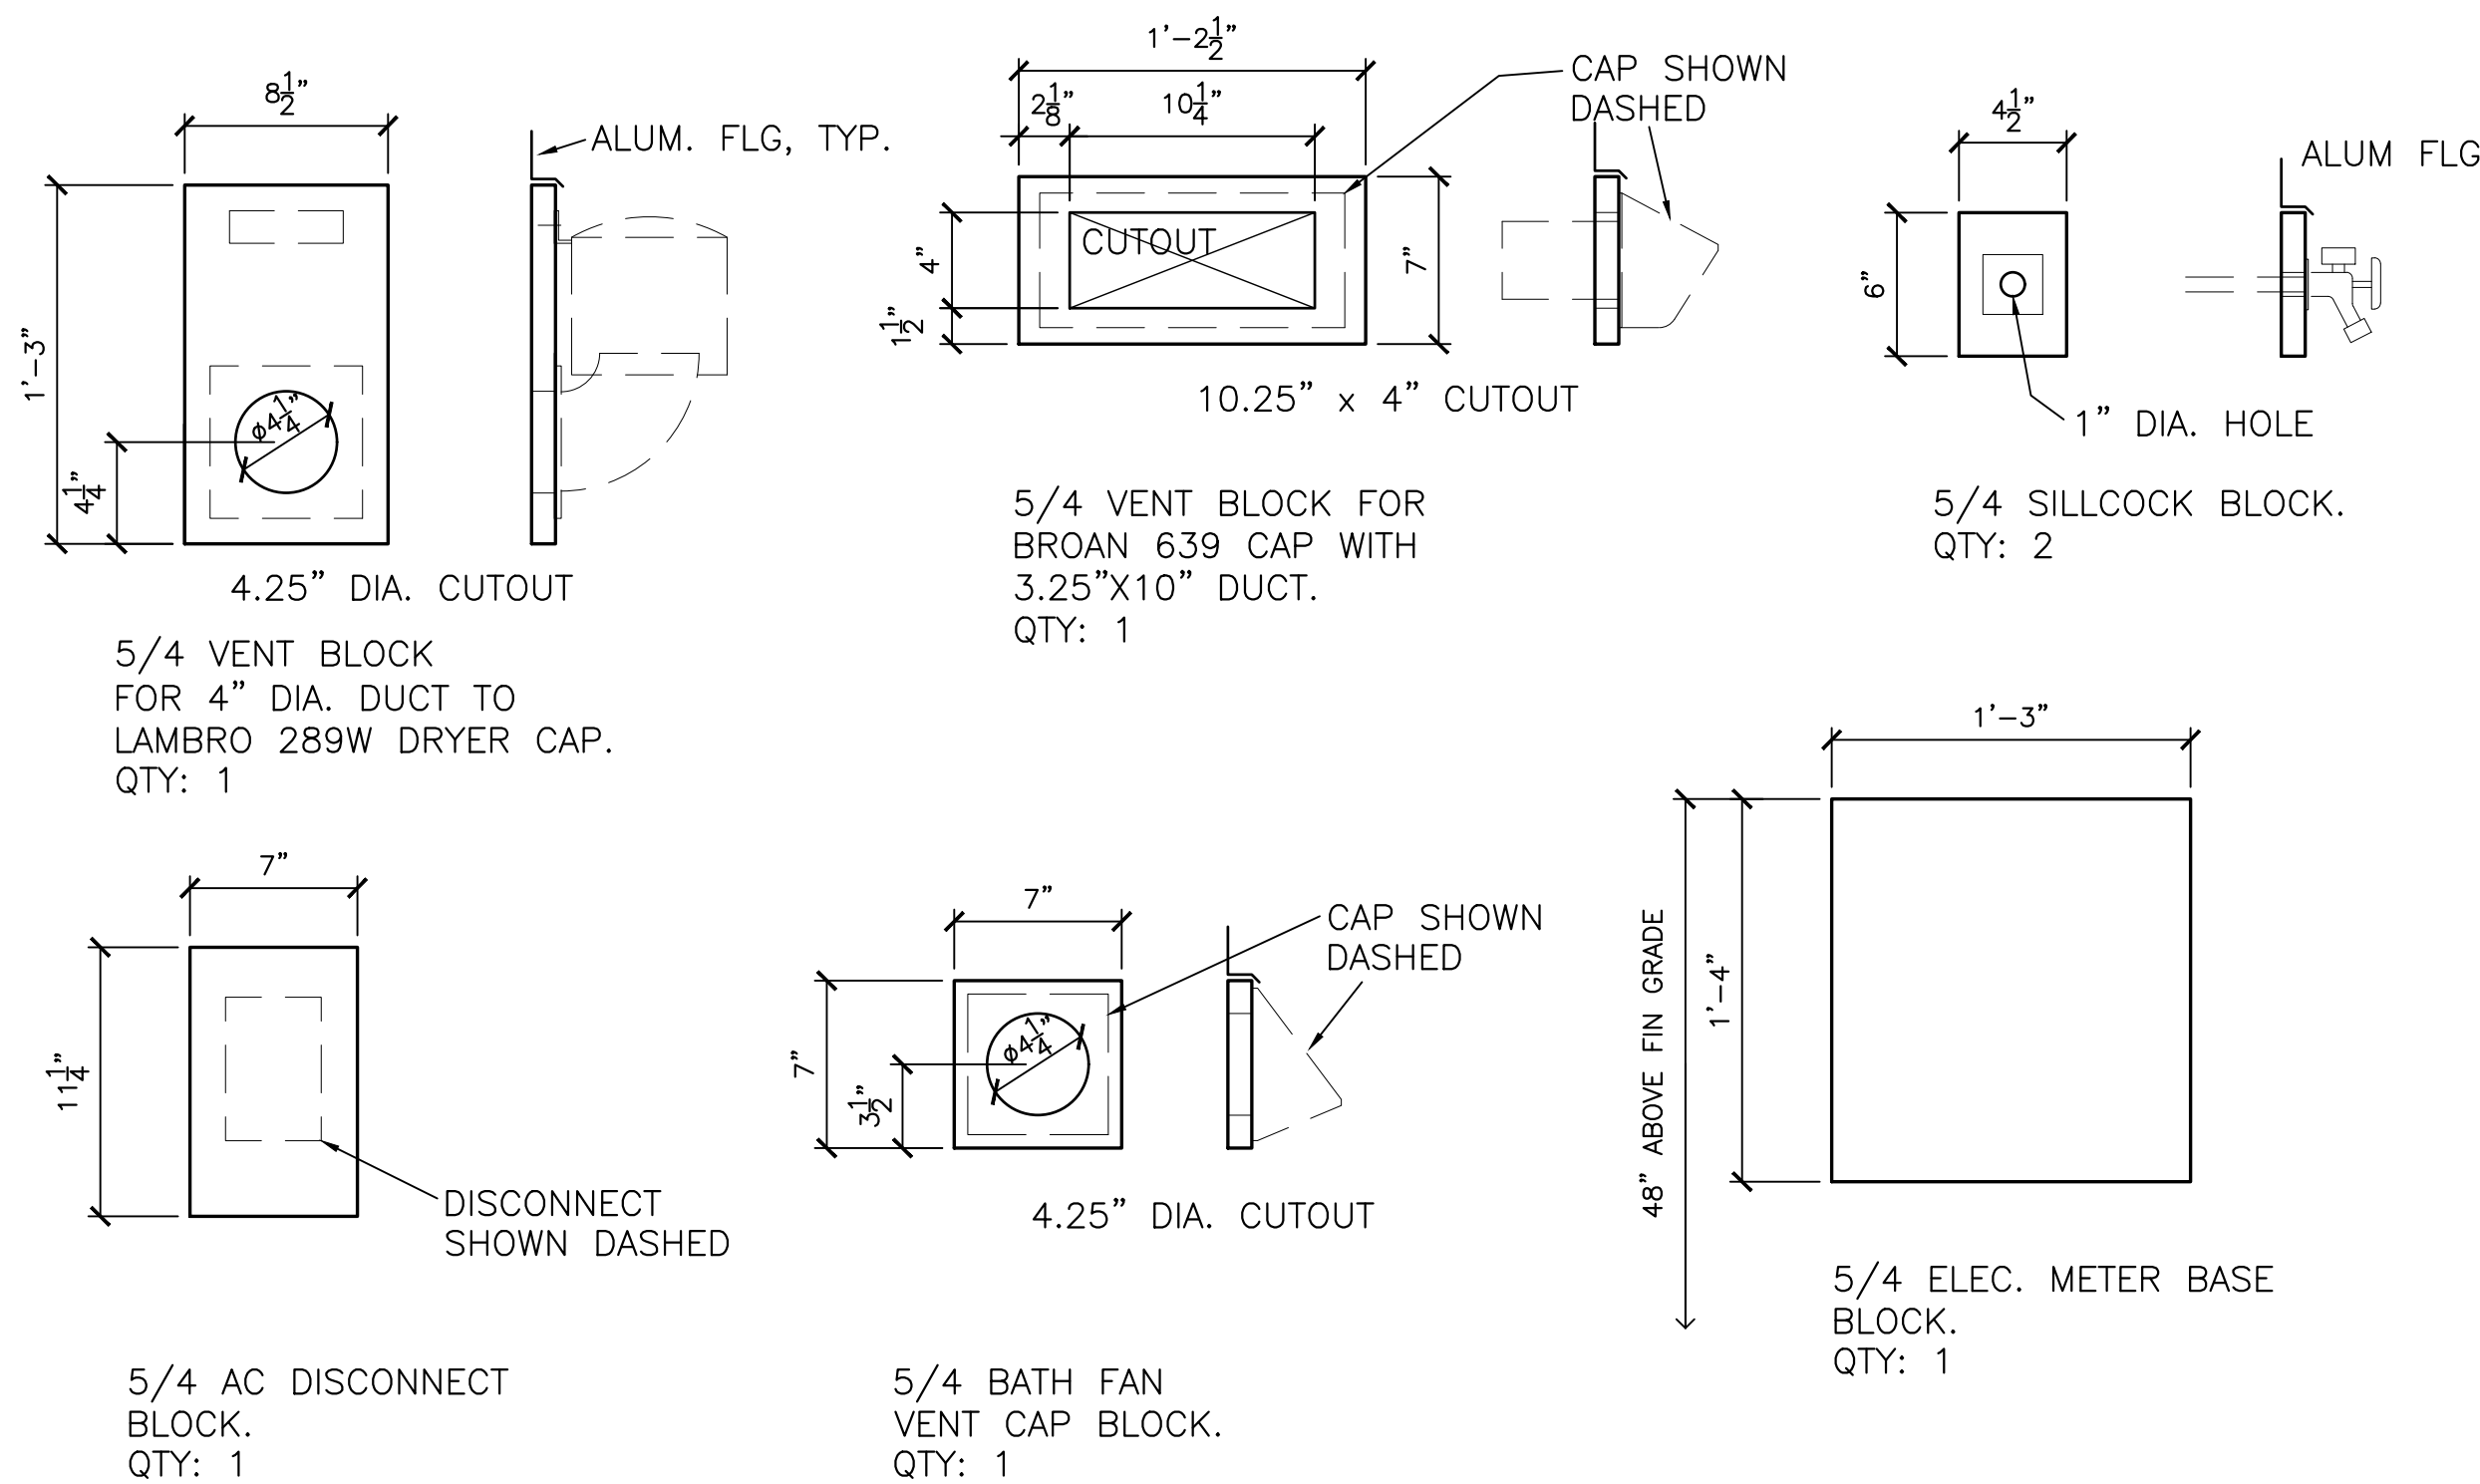

ALL FACTORY AND CUT EDGES TO BE PAINTED COLOR OF HOUSE TRIM.

WATER HEATER EXHAUST, SUMP EXHAUST PIPE, AND FURNACE VENT PIPES DO NOT REQUIRE ESCUTCHION TRIM BLOCKS.

ALL PENETRATIONS THROUGH TYVEK TO BE AIR SEALED PER SPEC.  
ALUM. FLG OVER TOP OF ALL TRIM BLOCKS NOTED HERE.

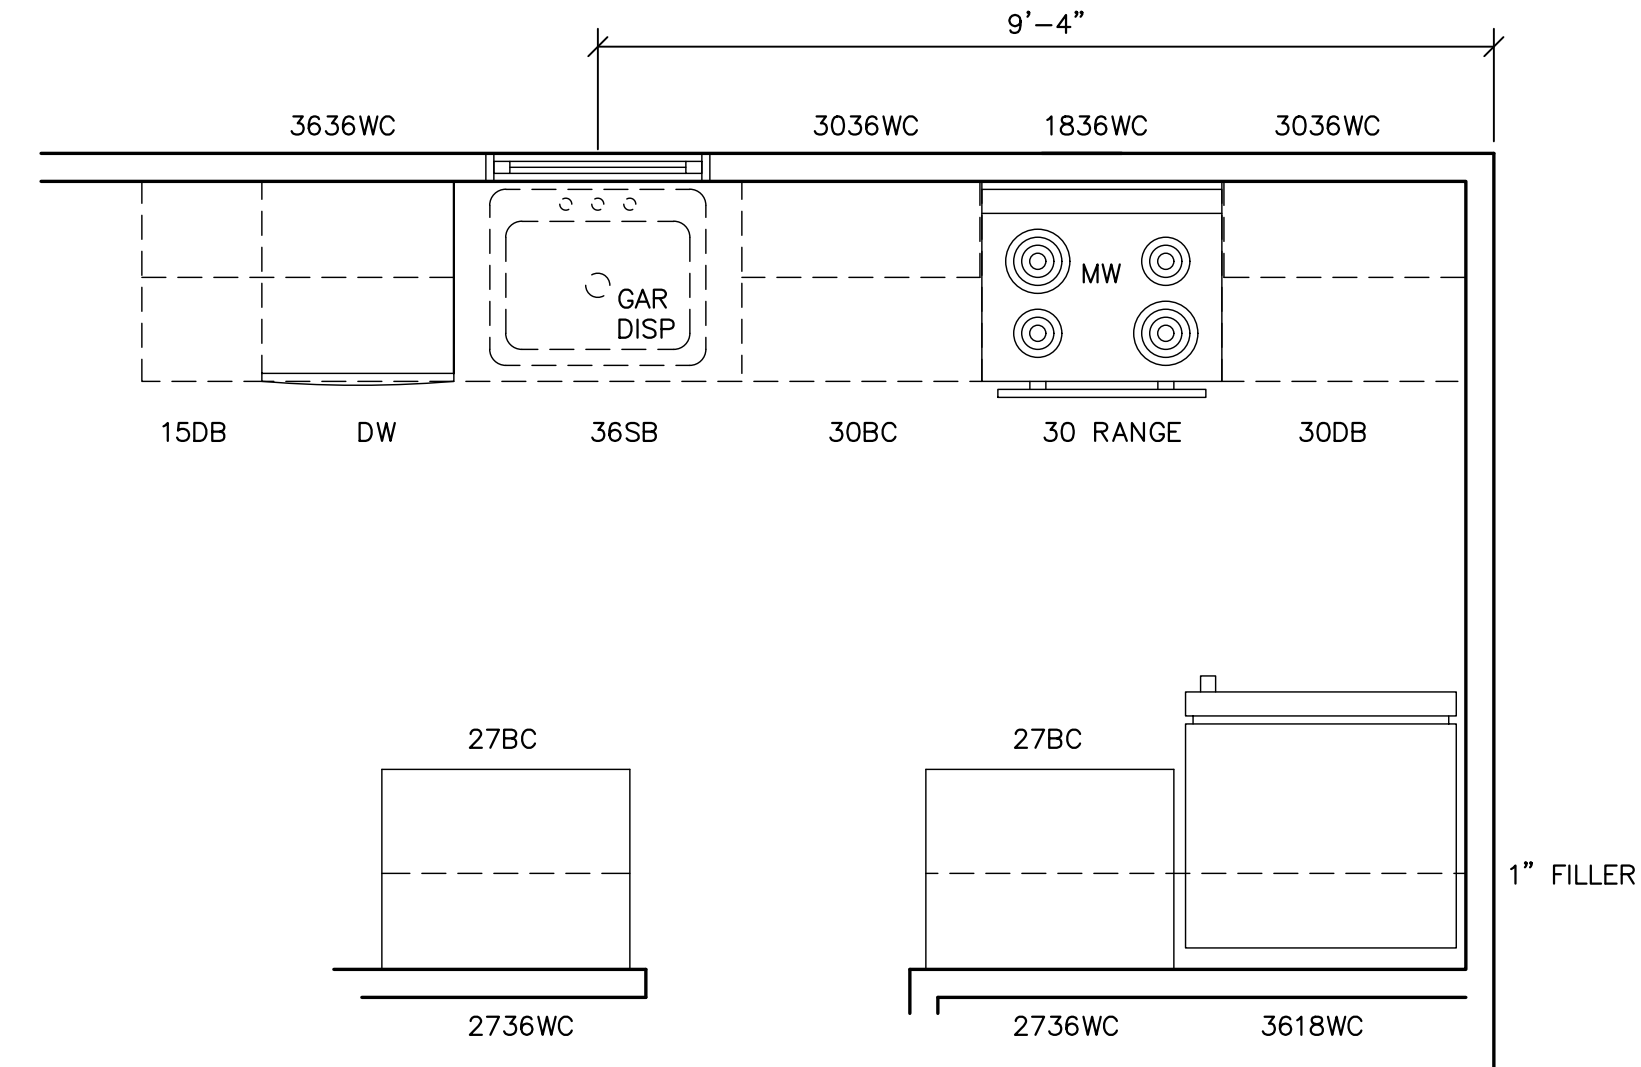

**NOT FOR CONSTRUCTION  
FOR COORDINATION ONLY**  
NO DRAWINGS DISPLAYING DATE OF ISSUANCE OR PRIOR TO THAT SHOWN HERE ARE APPROVED FOR CONSTRUCTION.

SOUTH BEND HERITAGE

803 LINCOLN WAY WEST SOUTH BEND, IN 46616  
PHONE (574) 289-1066 FAX (574) 289-4550

**TWO STORY 3 BEDROOM HOME**  
719 TURNOCK STREET  
SOUTH BEND, IN 46617

REVISIONS

1		

**Bid Set**


Date: March 14, 2022  
Job Number:  
Drafting: -  
Approval: PDL

**Details & Elevations**


Sheet Number:

**A3.1**

DISTRIBUTE WHOLE SETS ONLY. DO NOT BREAK SET.

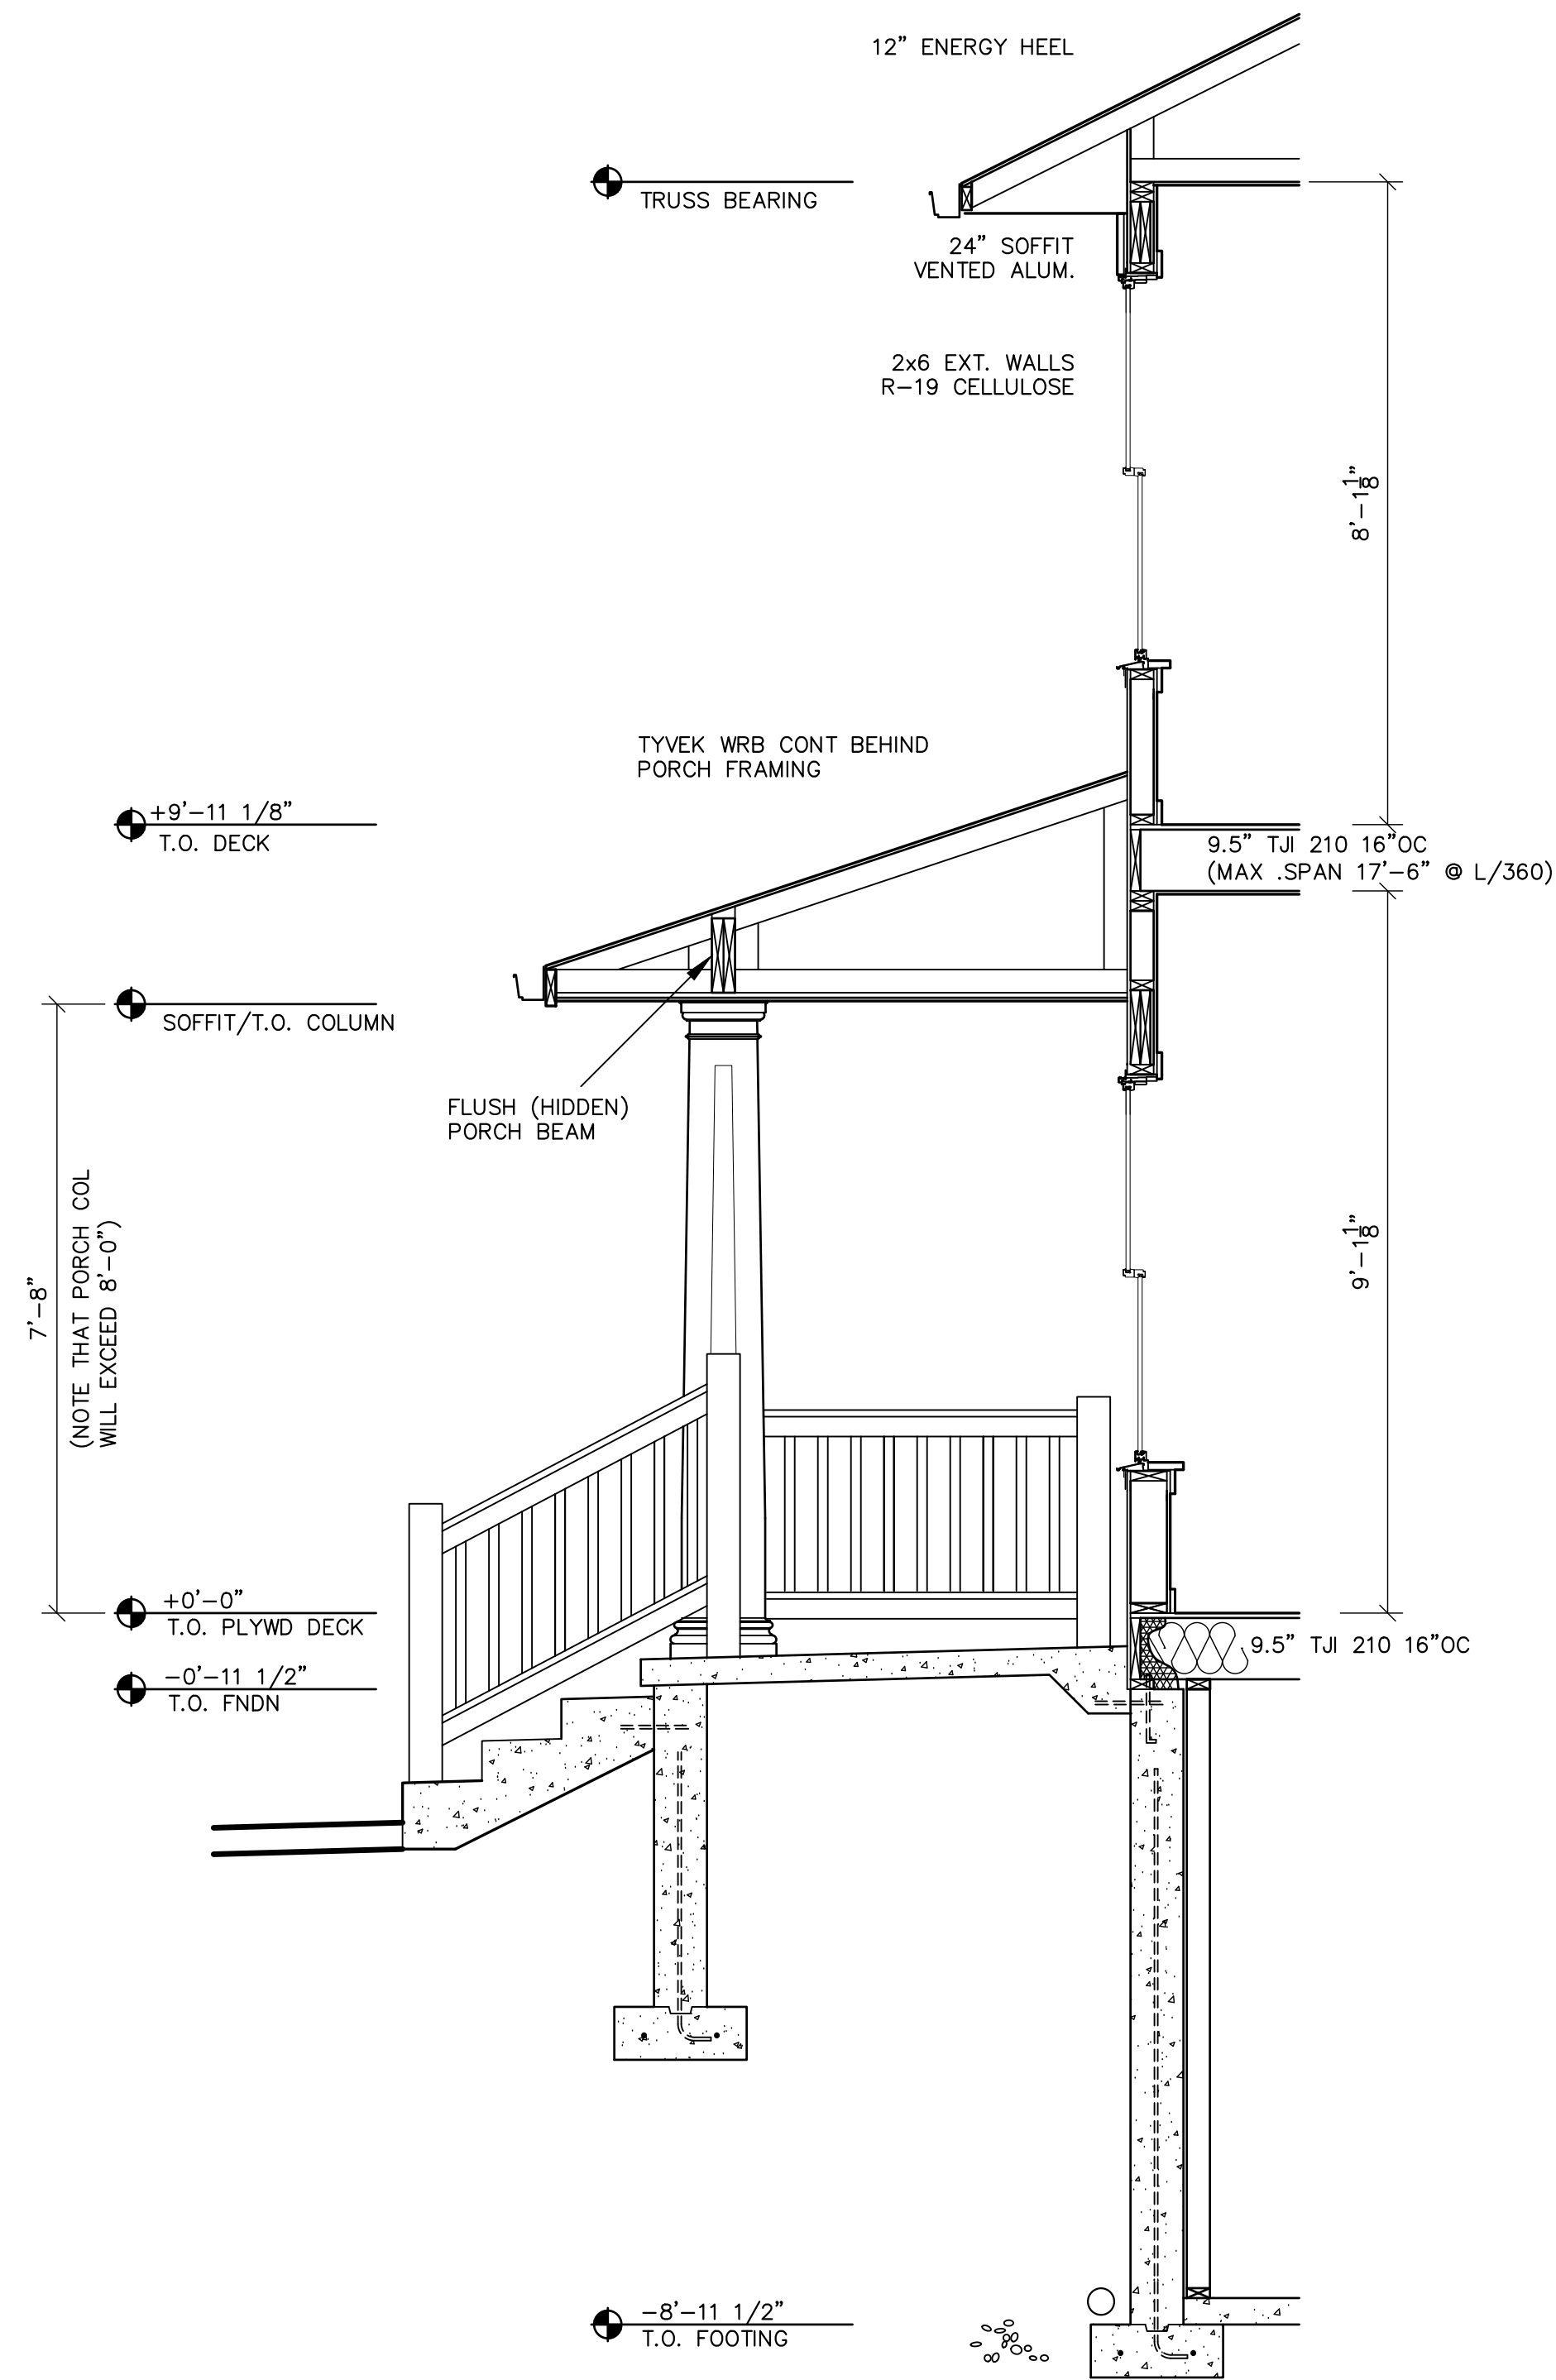

2 DETAIL SECTION  
A4.0 SCALE: 1/2"=1'-0"

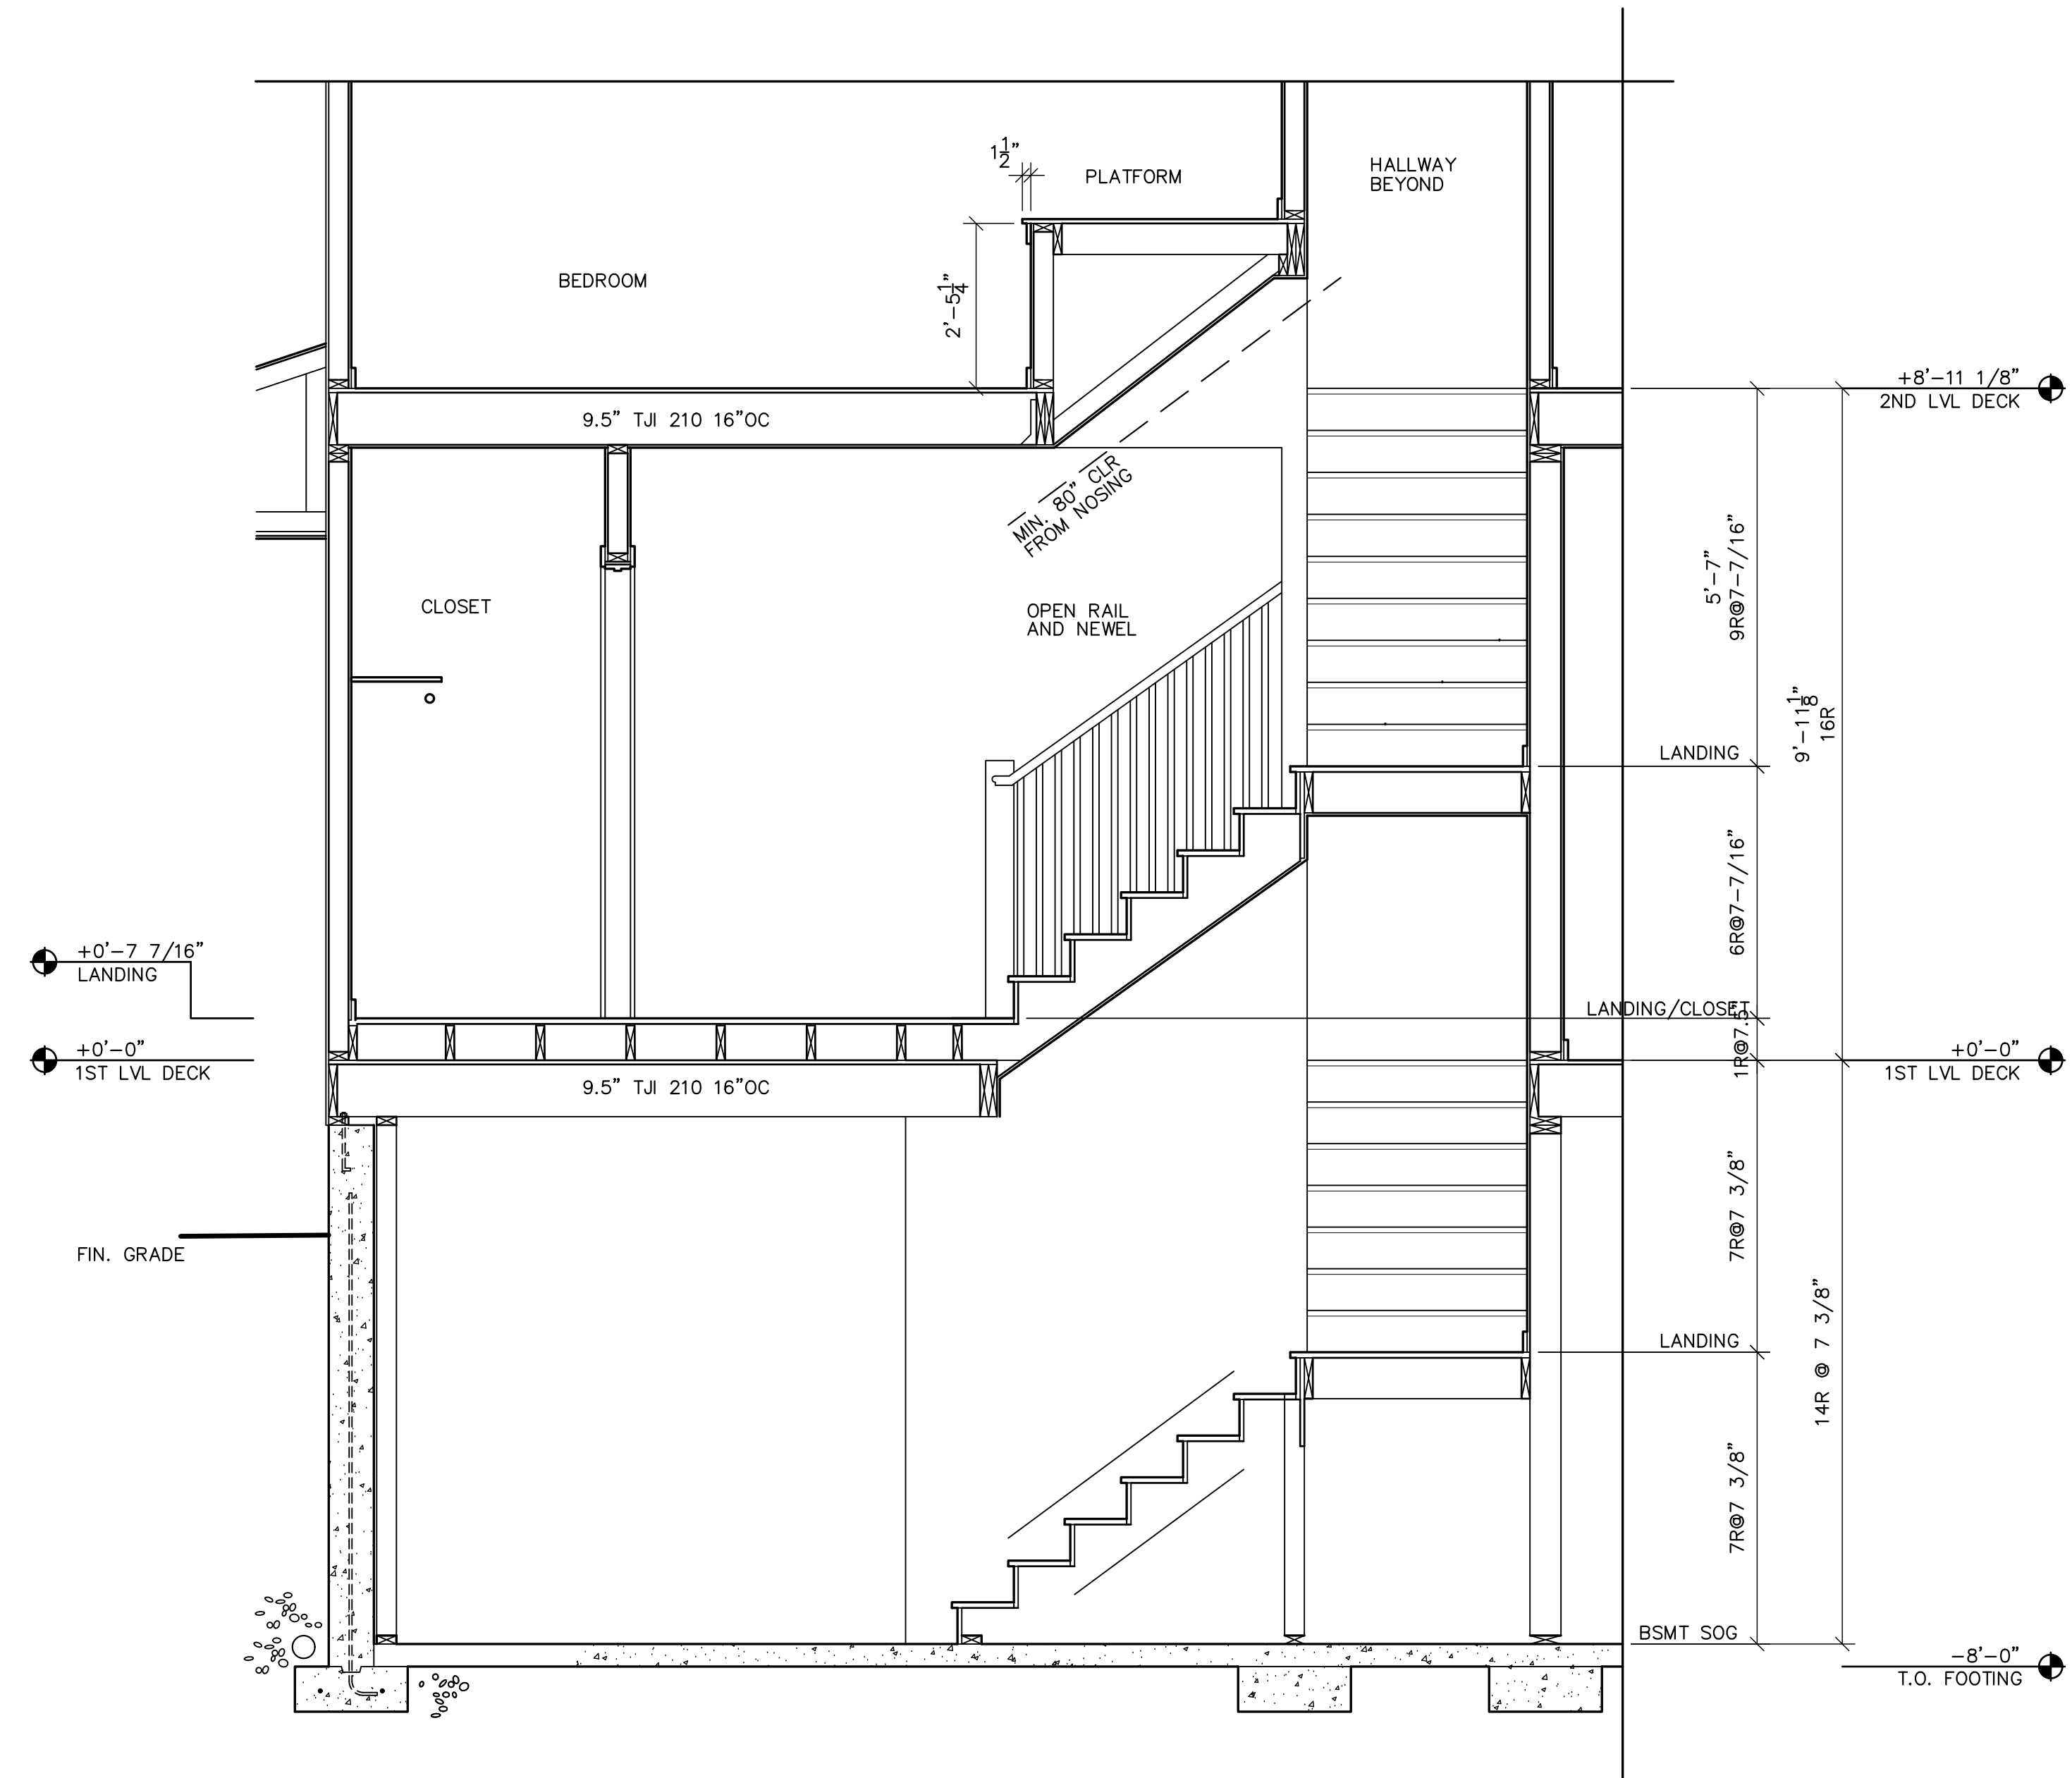

1 STAIR DETAIL SECTION  
A4.0 SCALE: 1/2"=1'-0"

**NOT FOR CONSTRUCTION  
FOR COORDINATION ONLY**  
NO DRAWINGS DISPLAYING DATE OF ISSUANCE OR PRIOR TO  
THAT SHOWN HERE ARE APPROVED FOR CONSTRUCTION.

### TWO STORY 3 BEDROOM HOME

719 TURNOCK STREET  
SOUTH BEND, IN 46617

SOUTH BEND HERITAGE

803 LINCOLN WAY WEST SOUTH BEND, IN 46616  
PHONE (574) 289-1066 FAX (574) 289-4550

REVISIONS

NO.	DATE	DESCRIPTION


Bid Set

Date: March 14, 2022  
Job Number:  
Drafting: -  
Approval: PDL


Floor Plans

Sheet Number:


A4.0

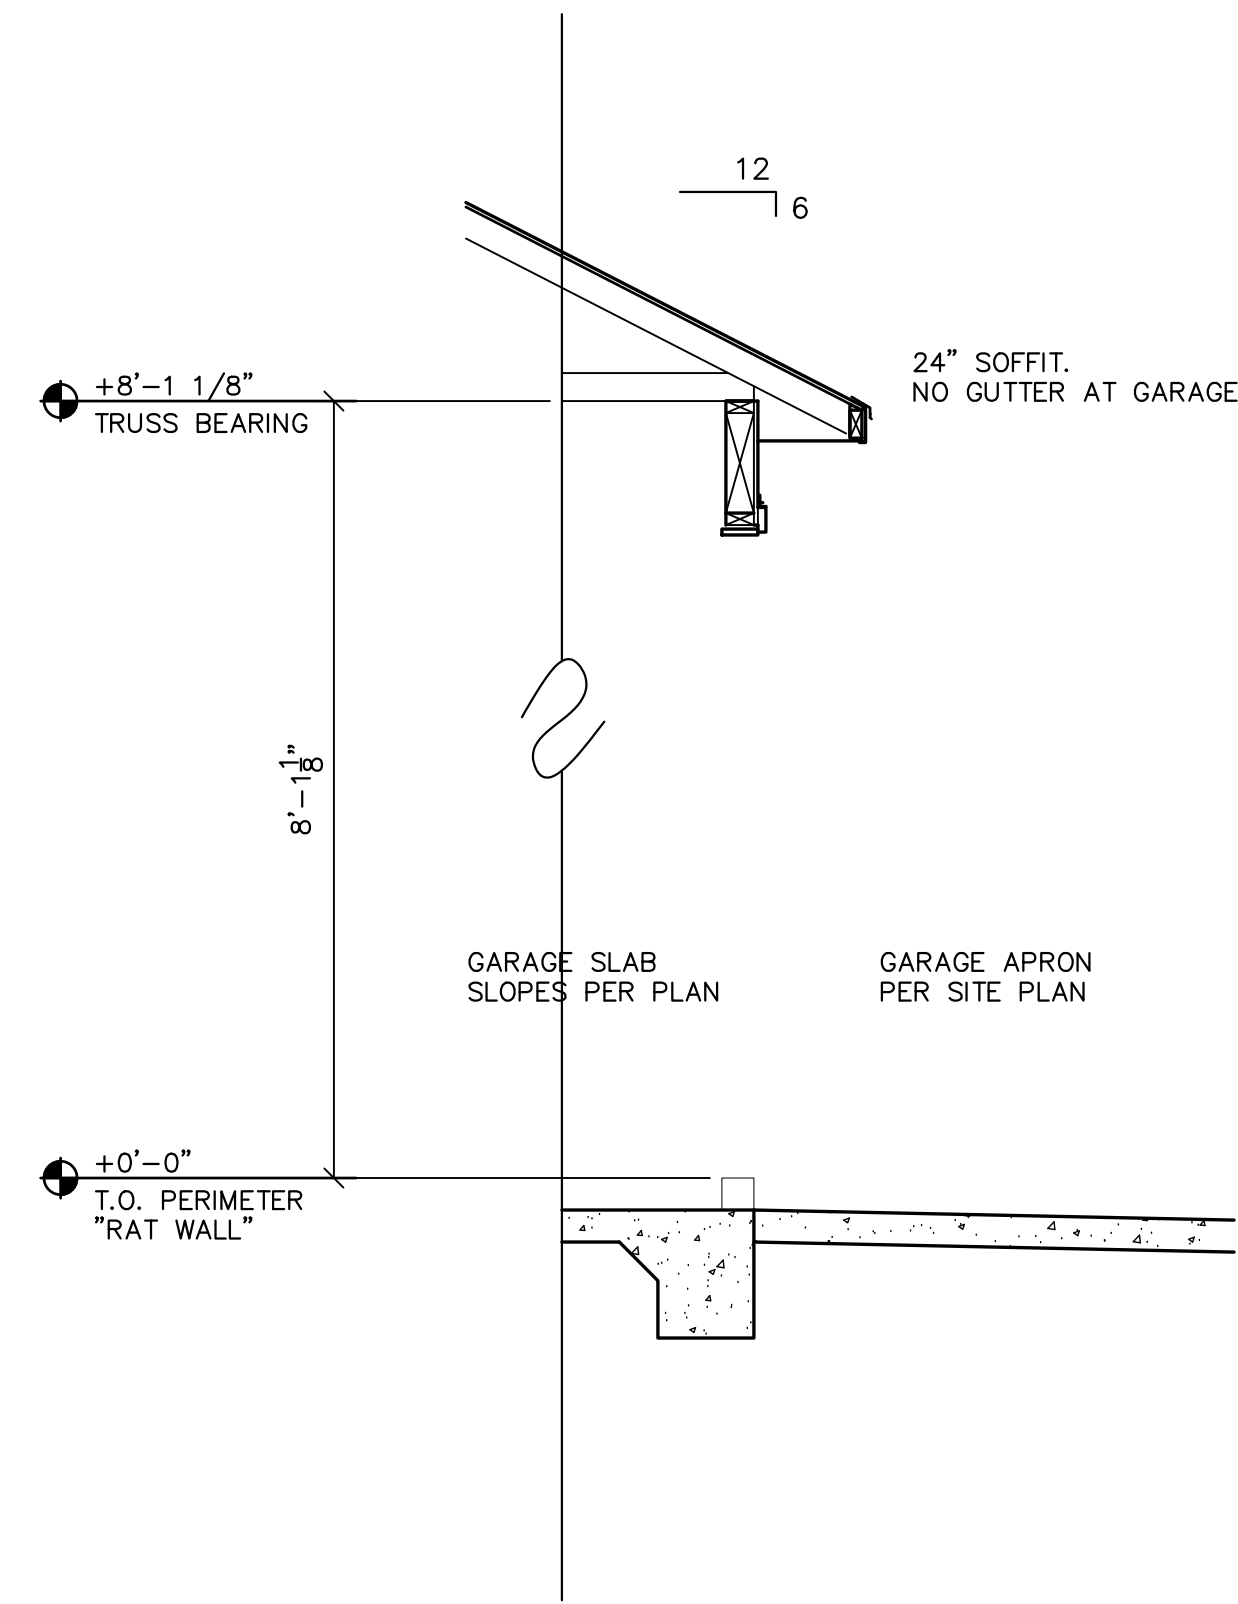


6 GARAGE DETAIL SECTION AT OHD  
G1.0 SCALE: 1/2"=1'-0"

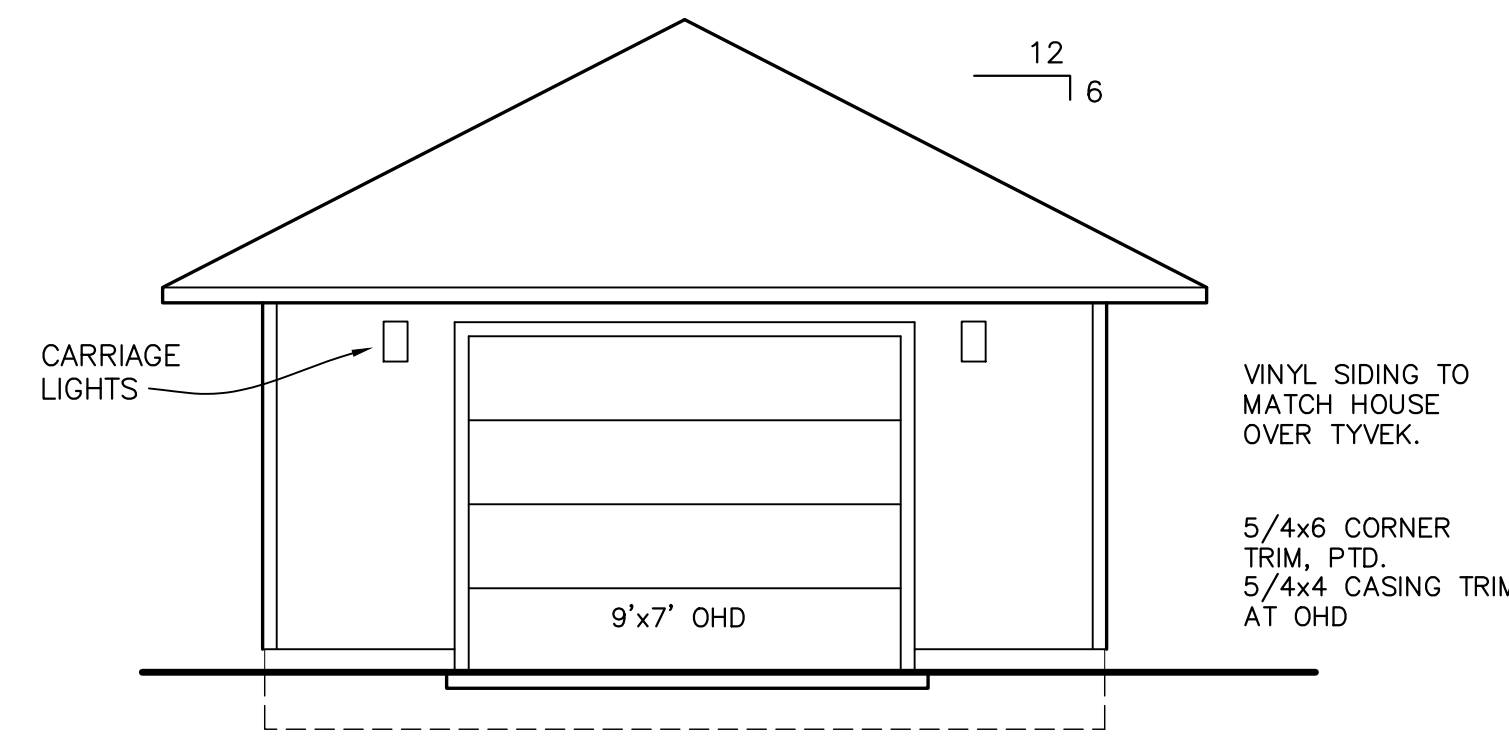


3 GARAGE ELEVATION FROM ALLEY  
G1.0 SCALE: 1/4"=1'-0"

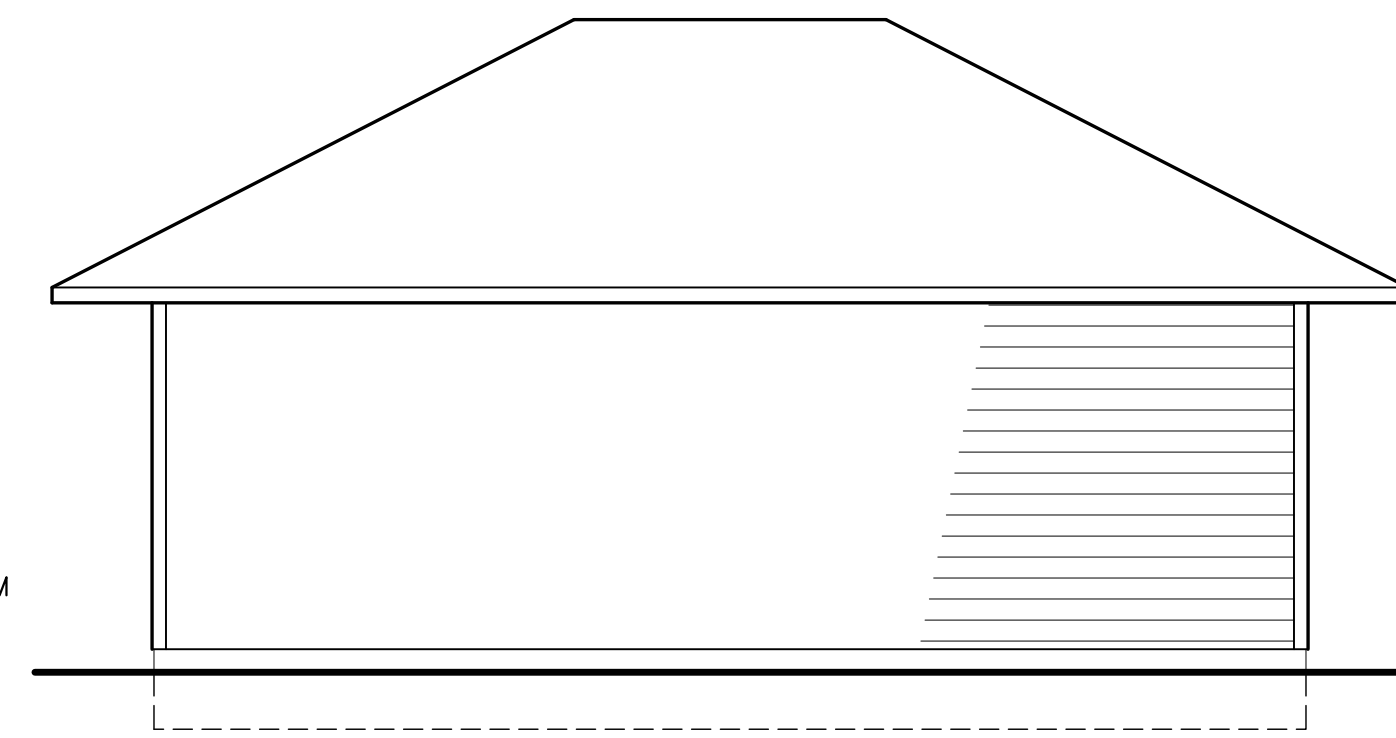

4 GARAGE SIDE ELEVATION  
G1.0 SCALE: 1/4"=1'-0"

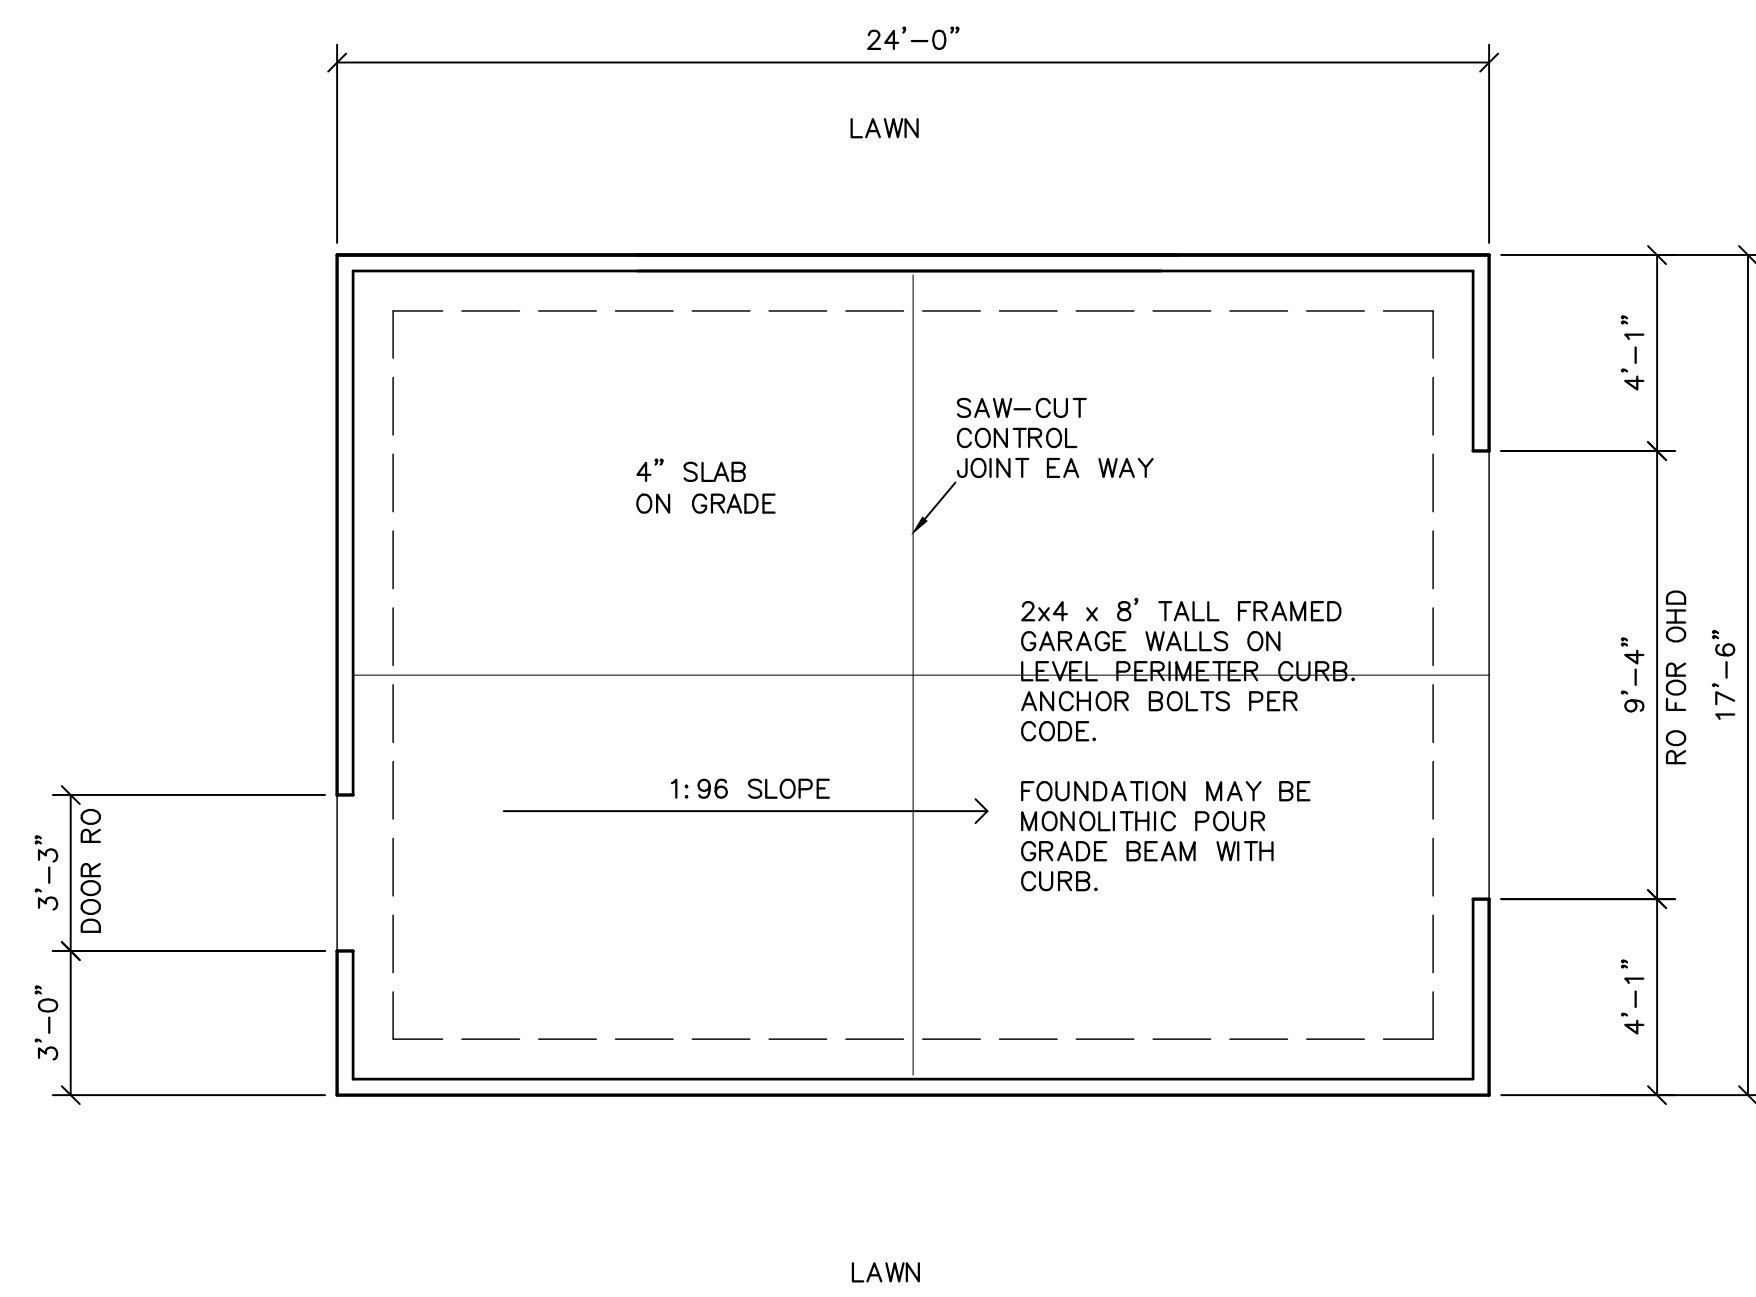

2 GARAGE FNDN PLAN  
G1.0 SCALE: 1/4"=1'-0"

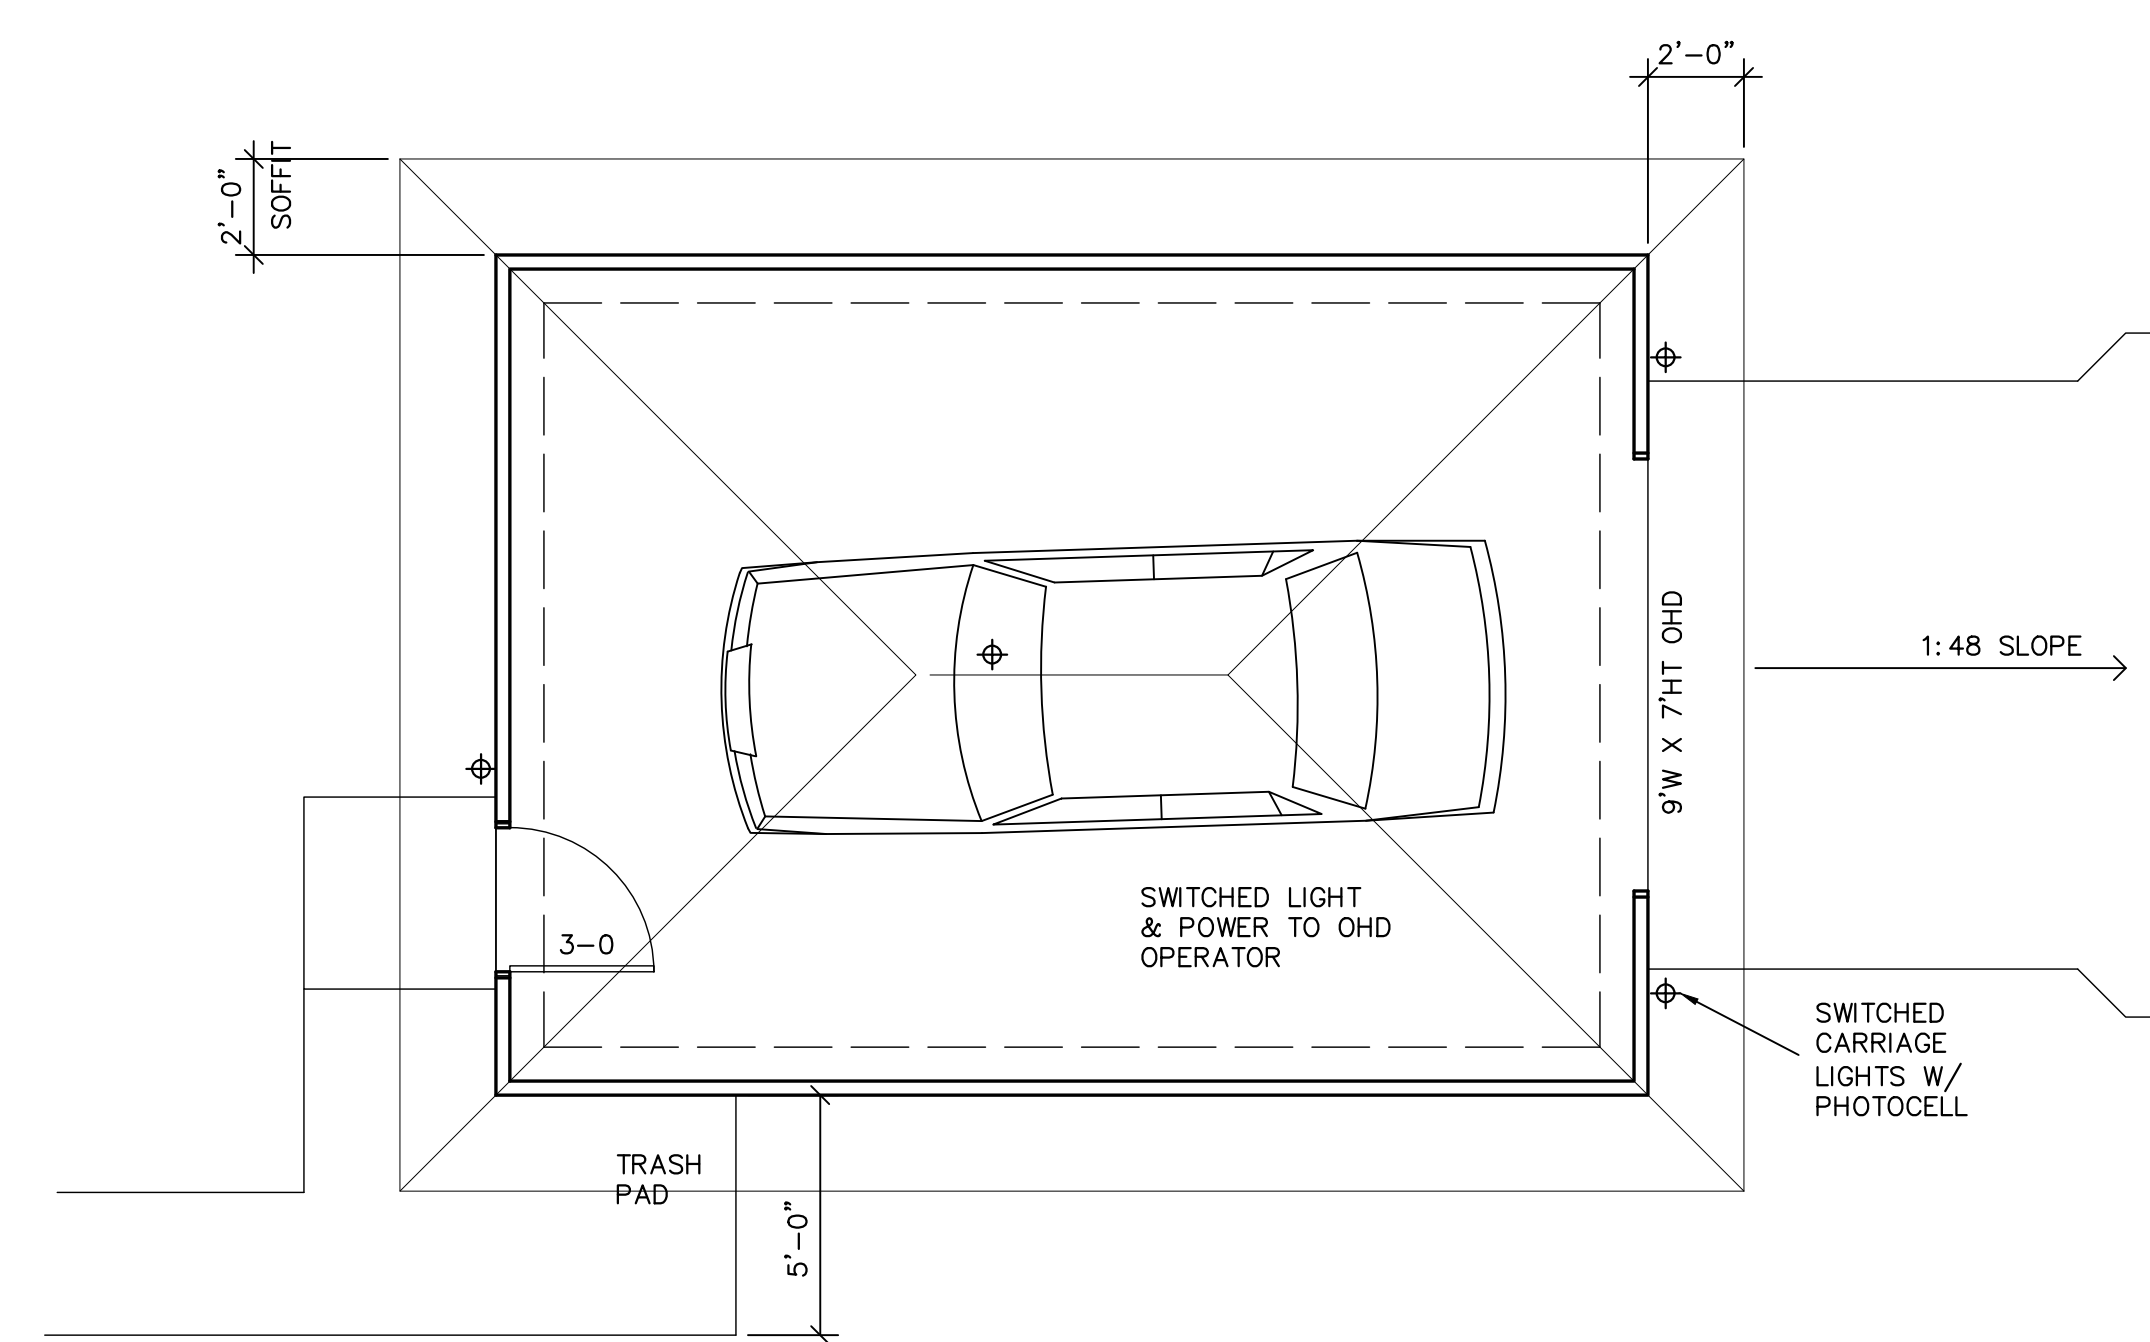

1 GARAGE PLAN  
G1.0 SCALE: 1/4"=1'-0"