
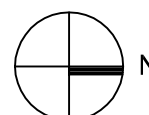



1
D1.0

DEMO PLAN - 121 N. WALNUT

SCALE: 1/4"=1'-0"

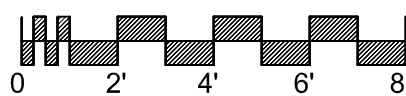

GATE

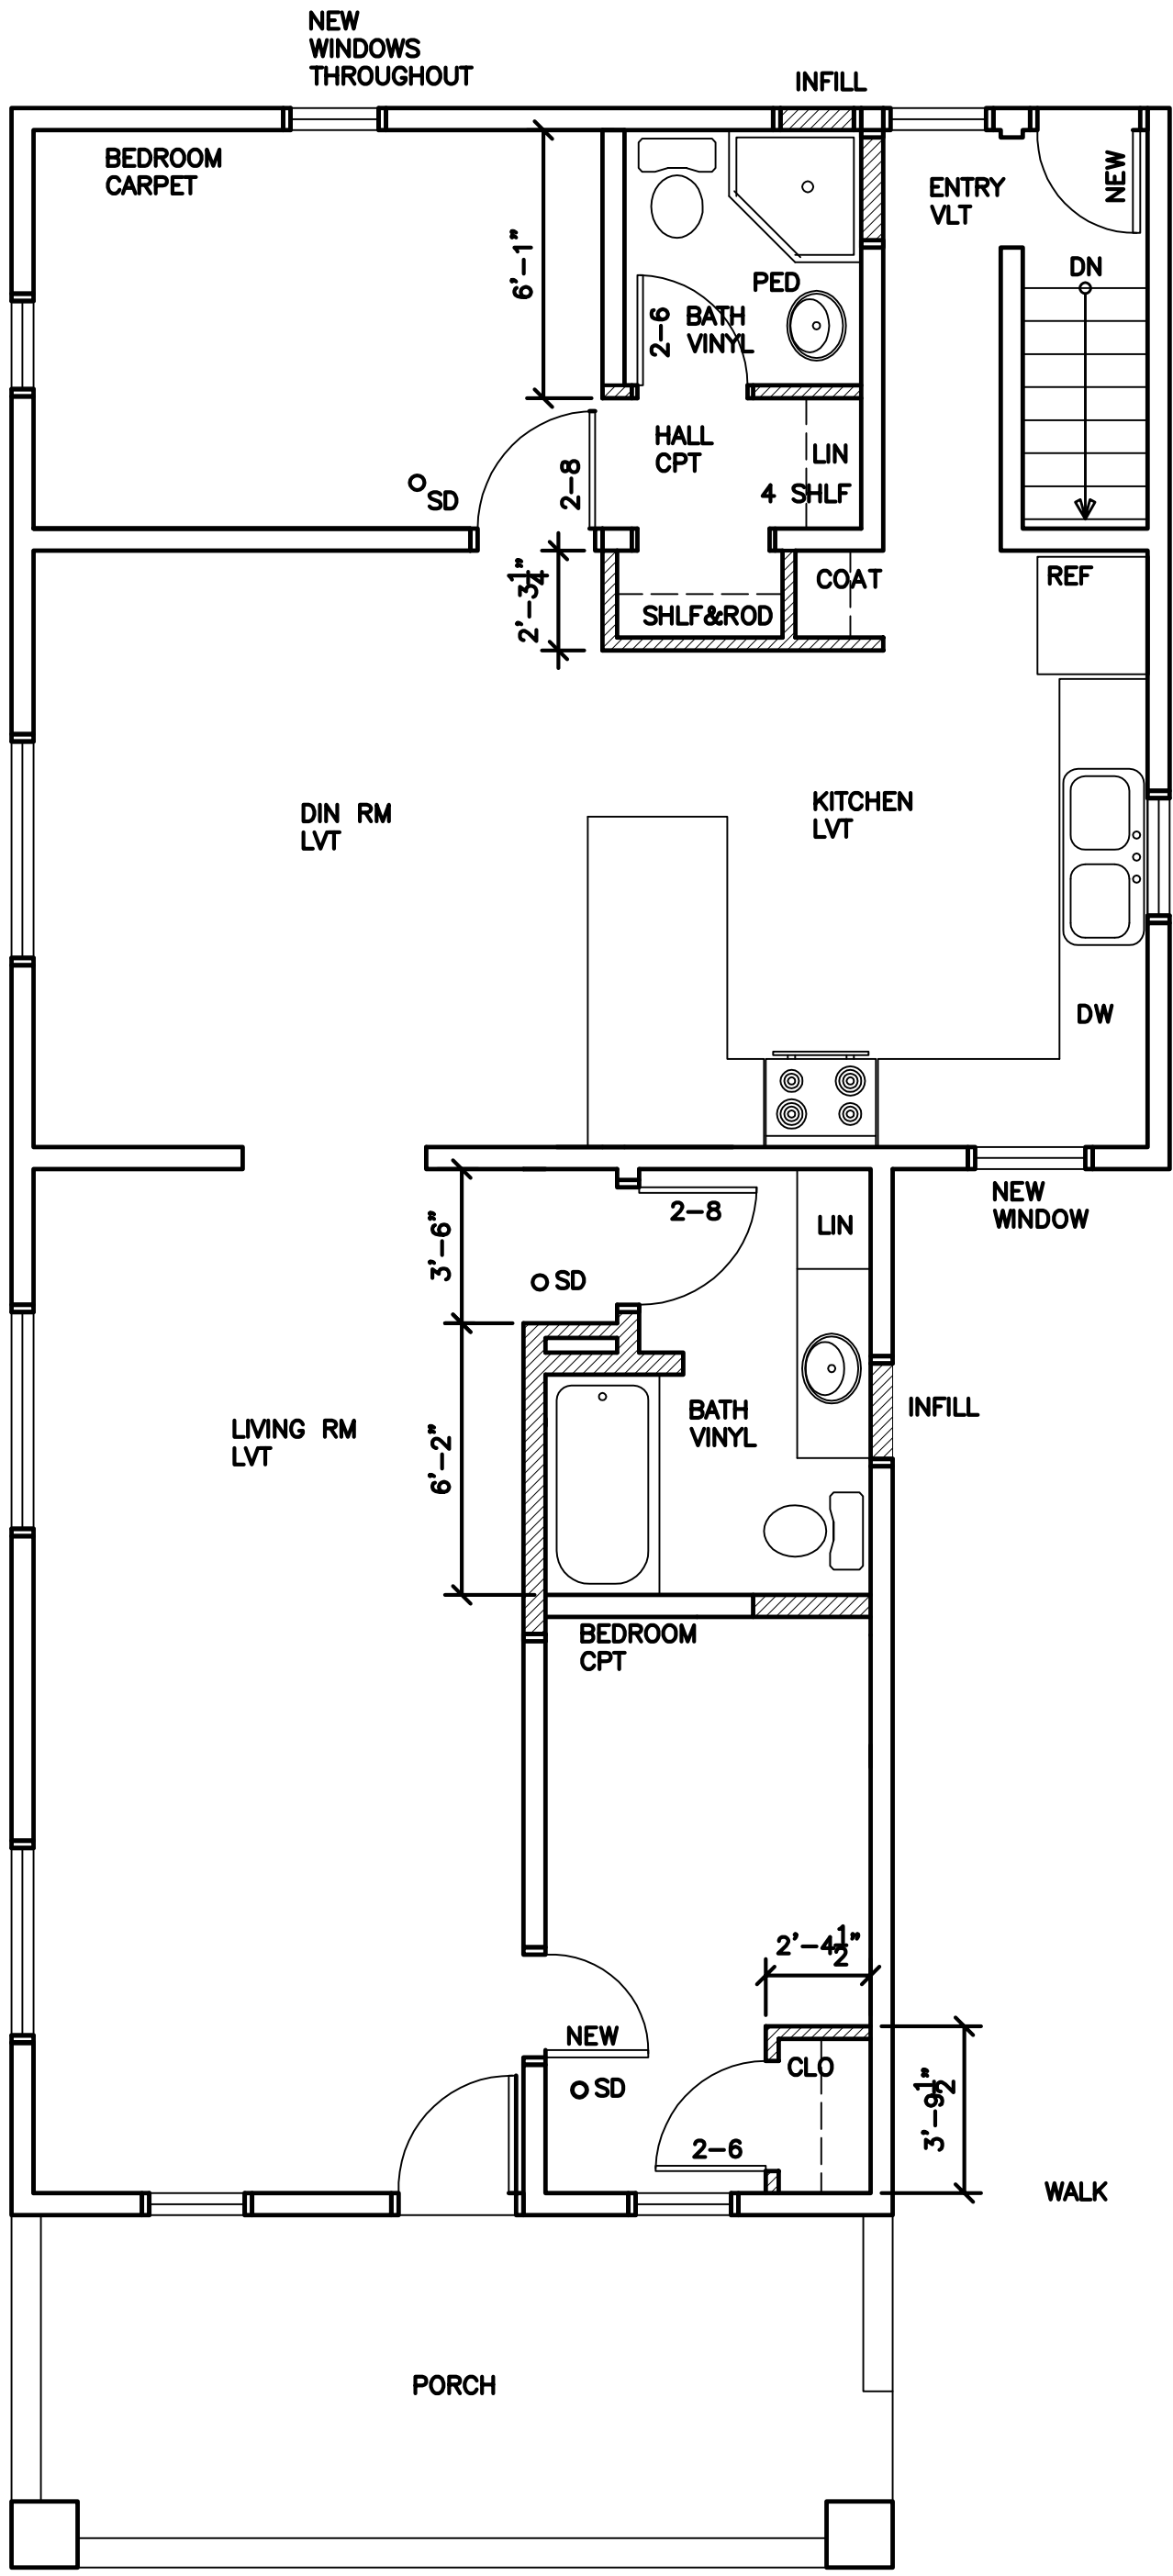

HATCHED AREAS INDICATES
NEW CONST.

GATE

1
A1.0

1ST FLR PLAN - 121 N. WALNUT

SCALE: 1/4"=1'-0"
NOV. 28, 2016

